

Holland Hospital Medical Office Building

Zeeland Township - Michigan




Drawing List	
Sheet Number	Sheet Name
E0.1	Title Page
E0.2	3D Views
E0.3	3D Views
E1.0	Floor Plan
E2.0	Elevations
E2.1	Elevations
E3.0	Details
E4.0	Opening Details

REV.	DATE	DESCRIPTION
	10-20-09	FOR APPROVAL

RITSEMA ASSOCIATES
Grandville Office
3000 Dormax SW
Grandville, Michigan 49418

ph. 616.538.0120
fax 616.538.9695

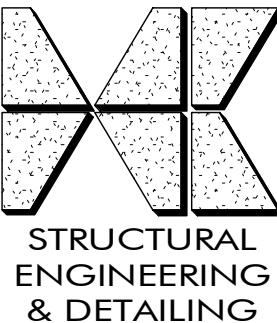

HOFFMAN CONSULTANTS
4602 44th Street SE
Kentwood, Michigan 49512

p. (616) 827.1586
f. (616) 827.9964

THESE DRAWINGS ARE THE PROPERTY OF HOFFMAN CONSULTANTS AND ARE NOT TO BE REUSED OR REPRODUCED WITHOUT PRIOR WRITTEN PERMISSION.

PROJECT: Holland Hospital Medical Office Building
LOCATION: Zeeland Township - Michigan
CUSTOMER: Ritsema Associates
ARCHITECT: Progressive AE

SEAL:

FOR APPROVAL NOT FOR CONSTRUCTION


TITLE:
Title Page

FILE NUMBER :
09223


DRAWING NUMBER :

DR. BY: BSG
CK. BY: JDK/TJH
DATE PLOTTED: 10/20/2009 4:35:53 PM

E0.1

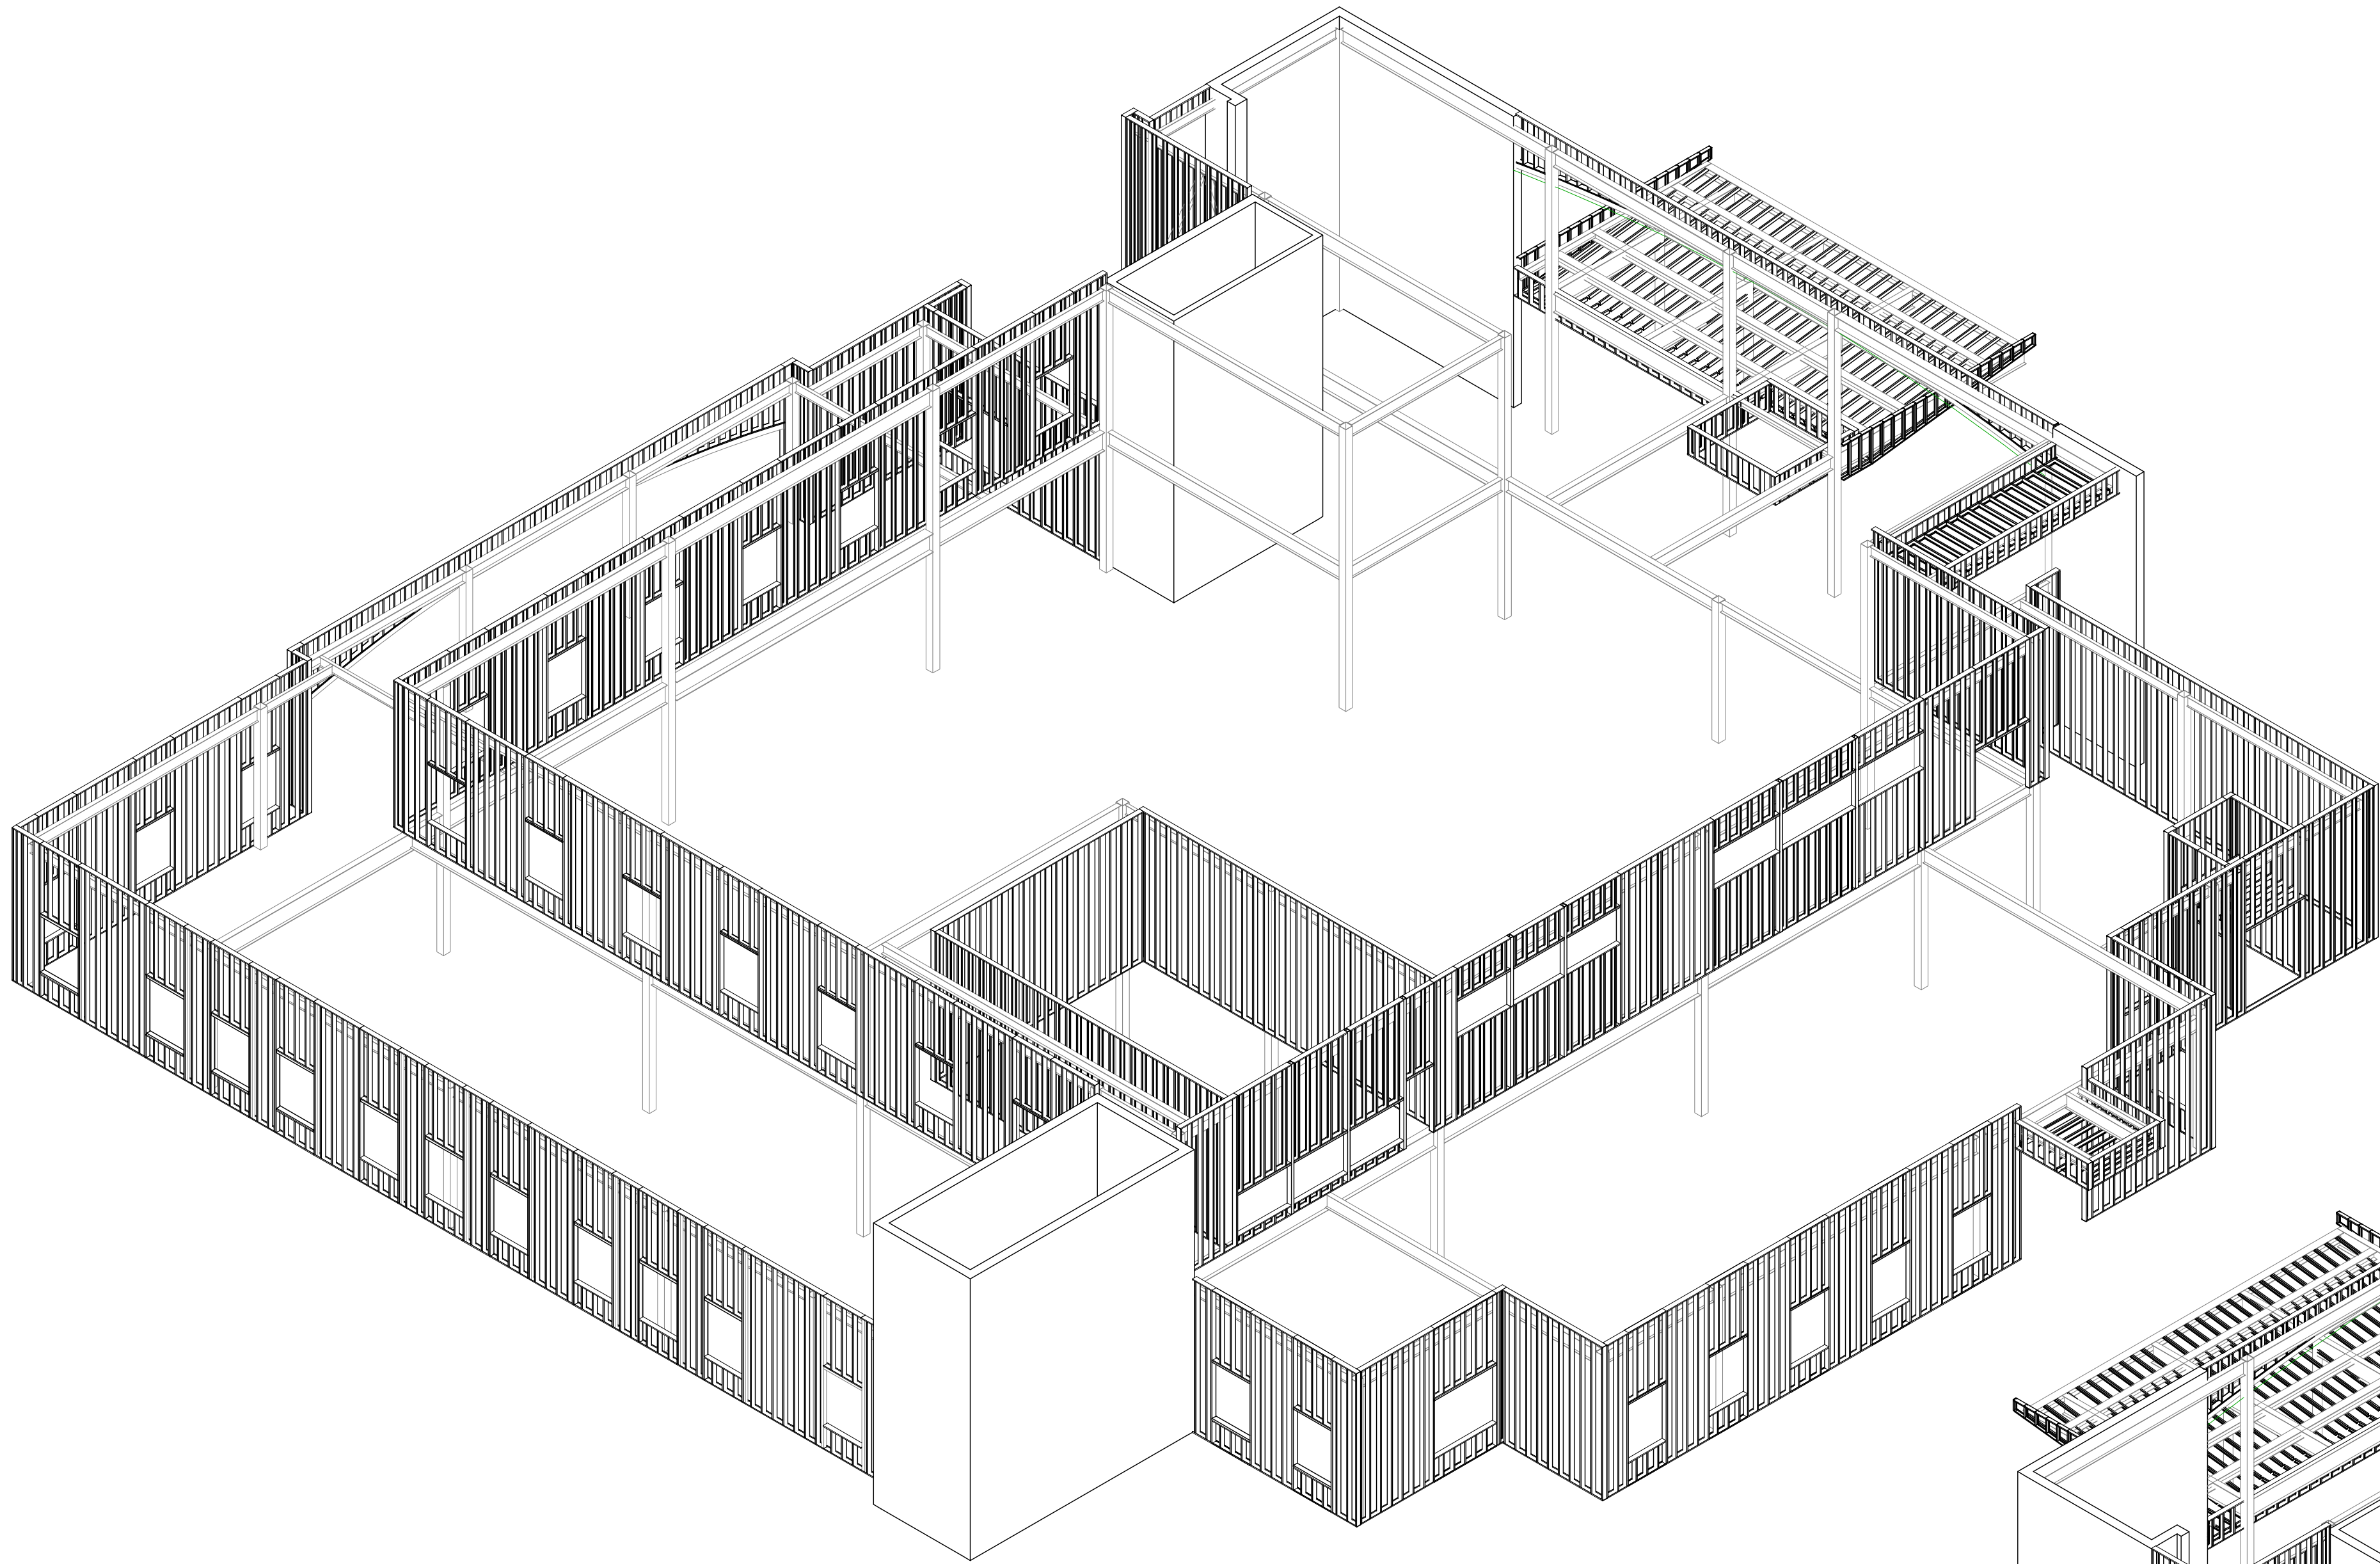

SW Corner
SCALE: N.T.S.

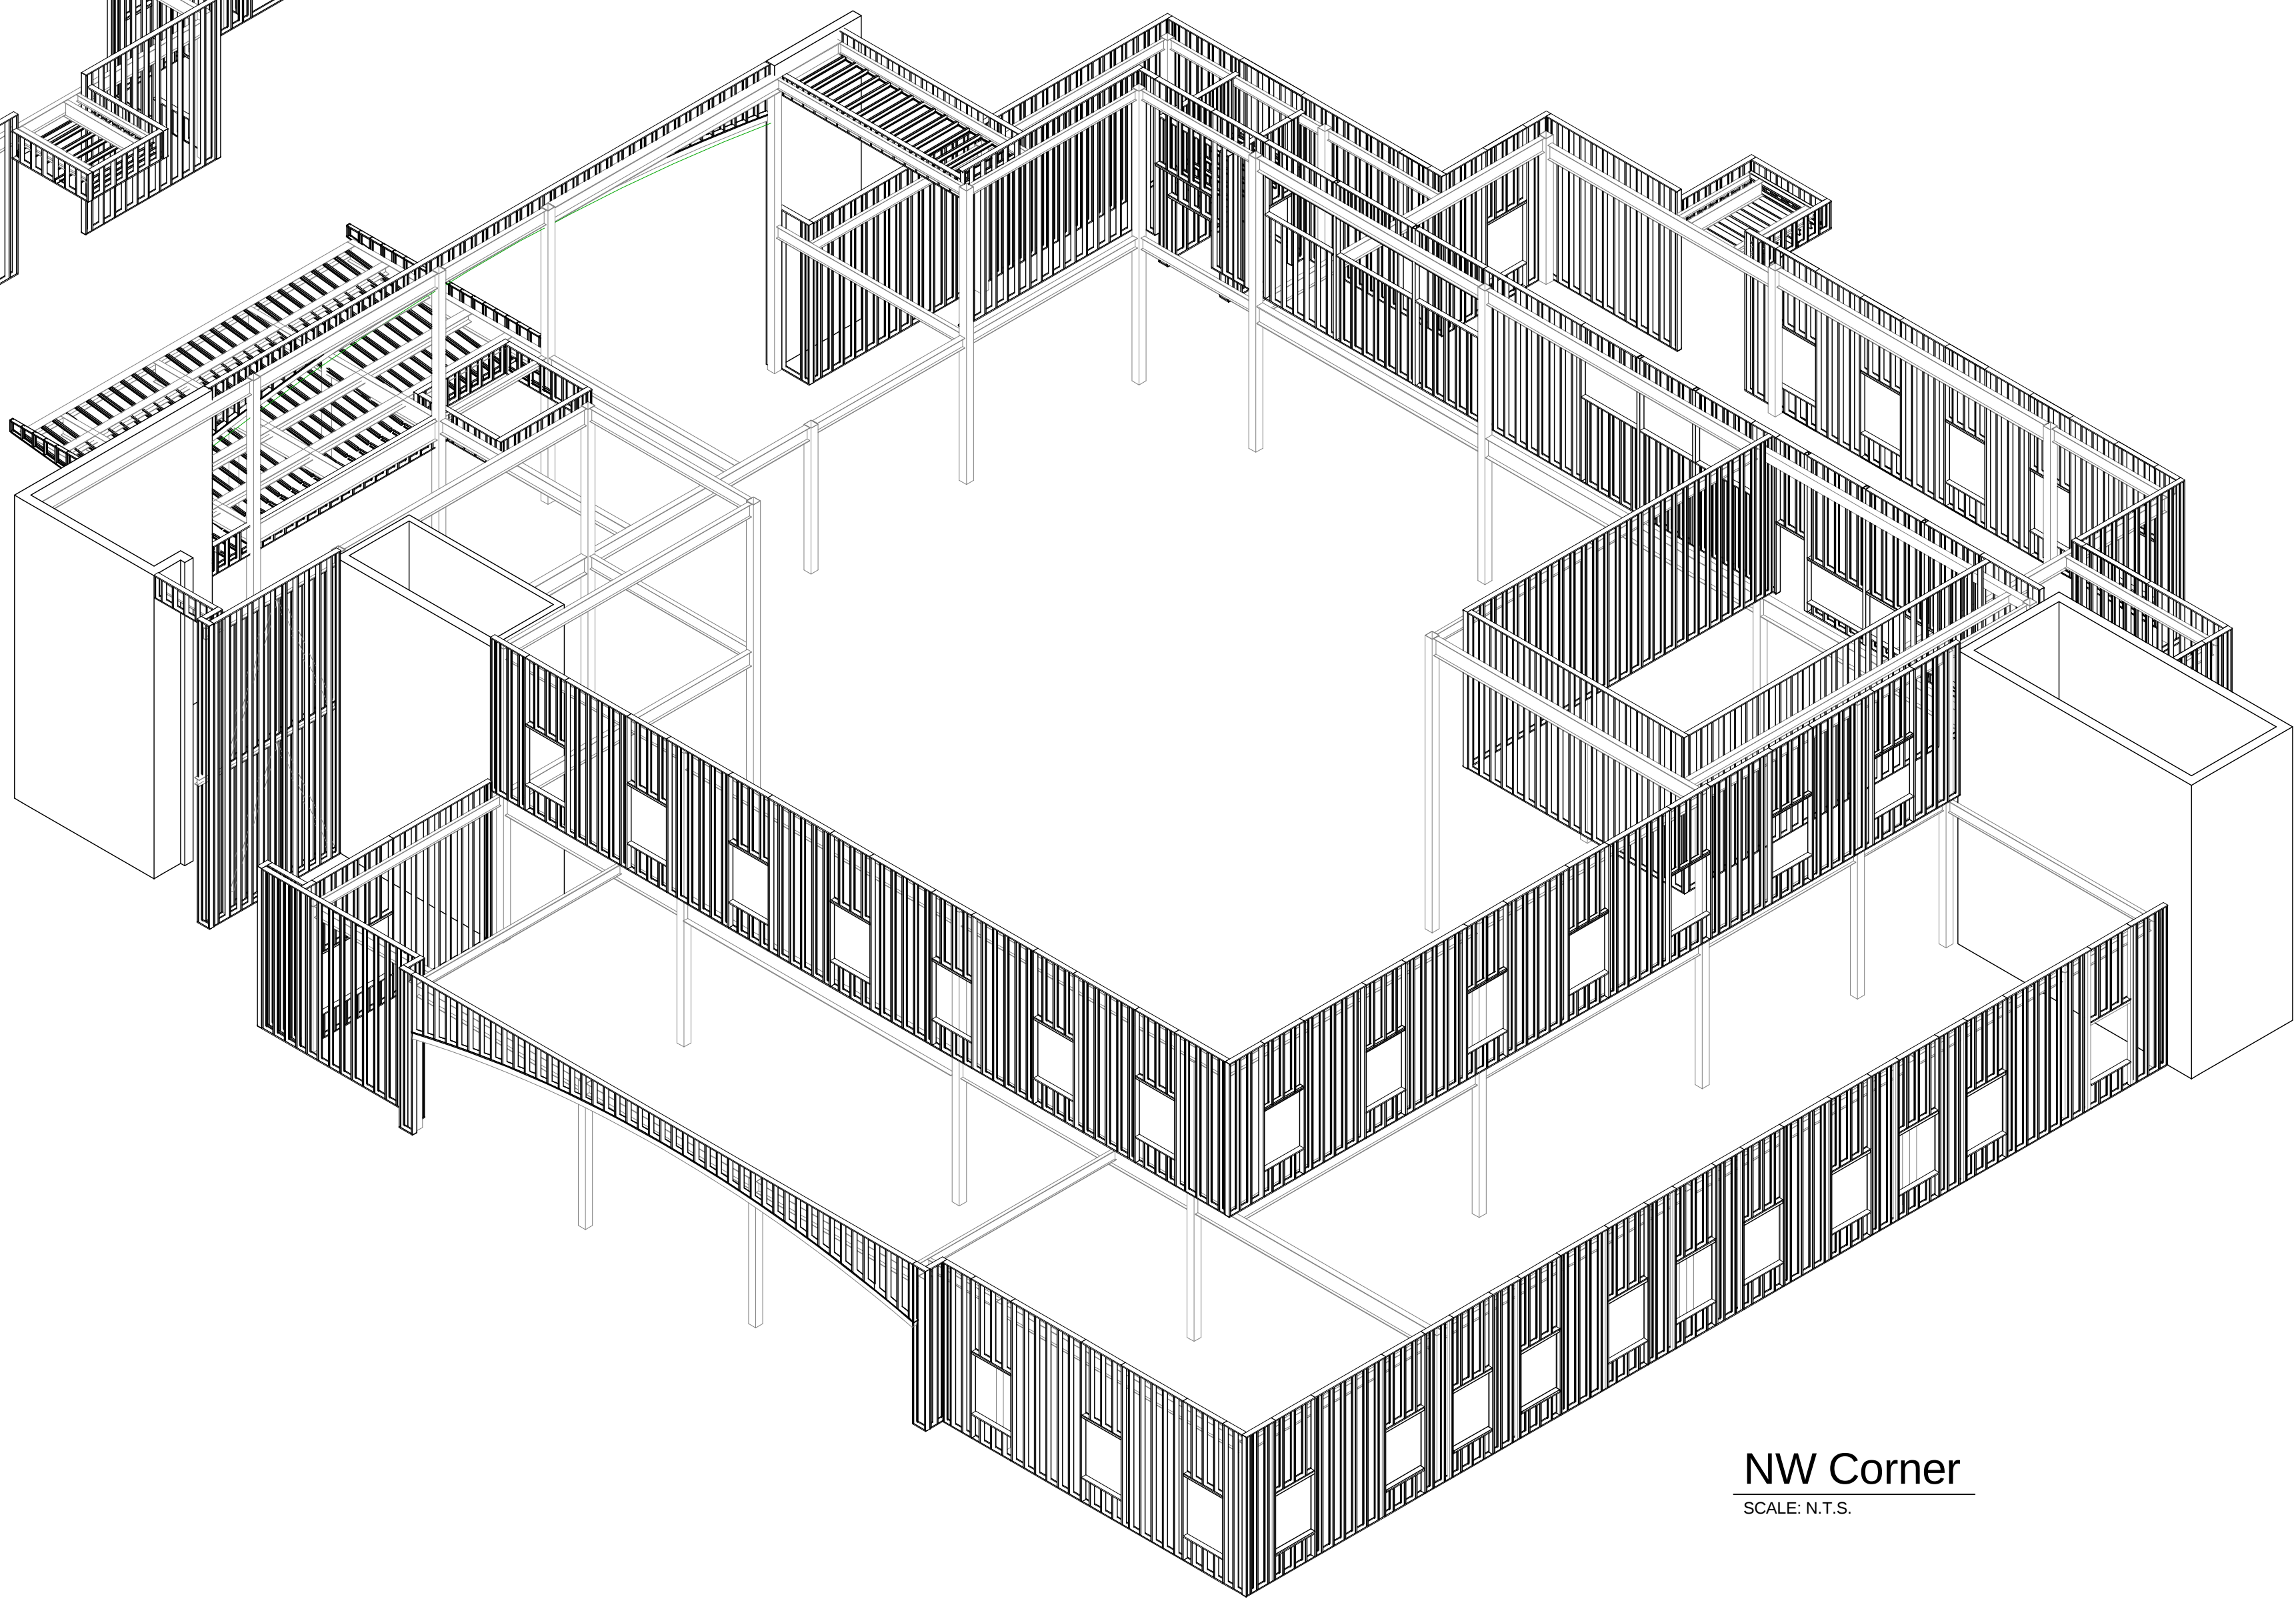


NW Corner
SCALE: N.T.S.

REV.	DATE	DESCRIPTION
	10-20-09	FOR APPROVAL

**RITSEMA
ASSOCIATES**
Grandville Office
3000 Dormax SW
Grandville, Michigan 49418

ph. 616.538.0120
fax 616.538.9695

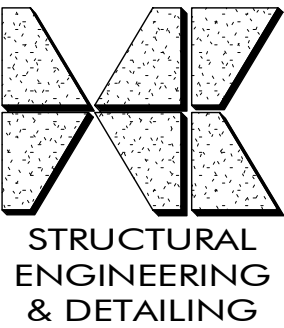

HOFFMAN CONSULTANTS
4602 44th Street SE
Kentwood, Michigan 49512

p. (616) 827.1586
f. (616) 827.9964

THESE DRAWINGS ARE THE PROPERTY OF HOFFMAN CONSULTANTS AND ARE NOT TO BE REUSED OR REPRODUCED WITHOUT PRIOR WRITTEN PERMISSION.

PROJECT: Holland Hospital Medical Office Building
LOCATION: Zeeland Township - Michigan
CUSTOMER: Ritsema Associates
ARCHITECT: Progressive AE

SEAL:

FOR APPROVAL NOT FOR CONSTRUCTION


TITLE:
3D Views

DR. BY: BSG
CK. BY: JDK/TJH


DATE PLOTTED:
10/20/2009 4:36:03 PM

FILE NUMBER :
09223
DRAWING NUMBER :

E0.2

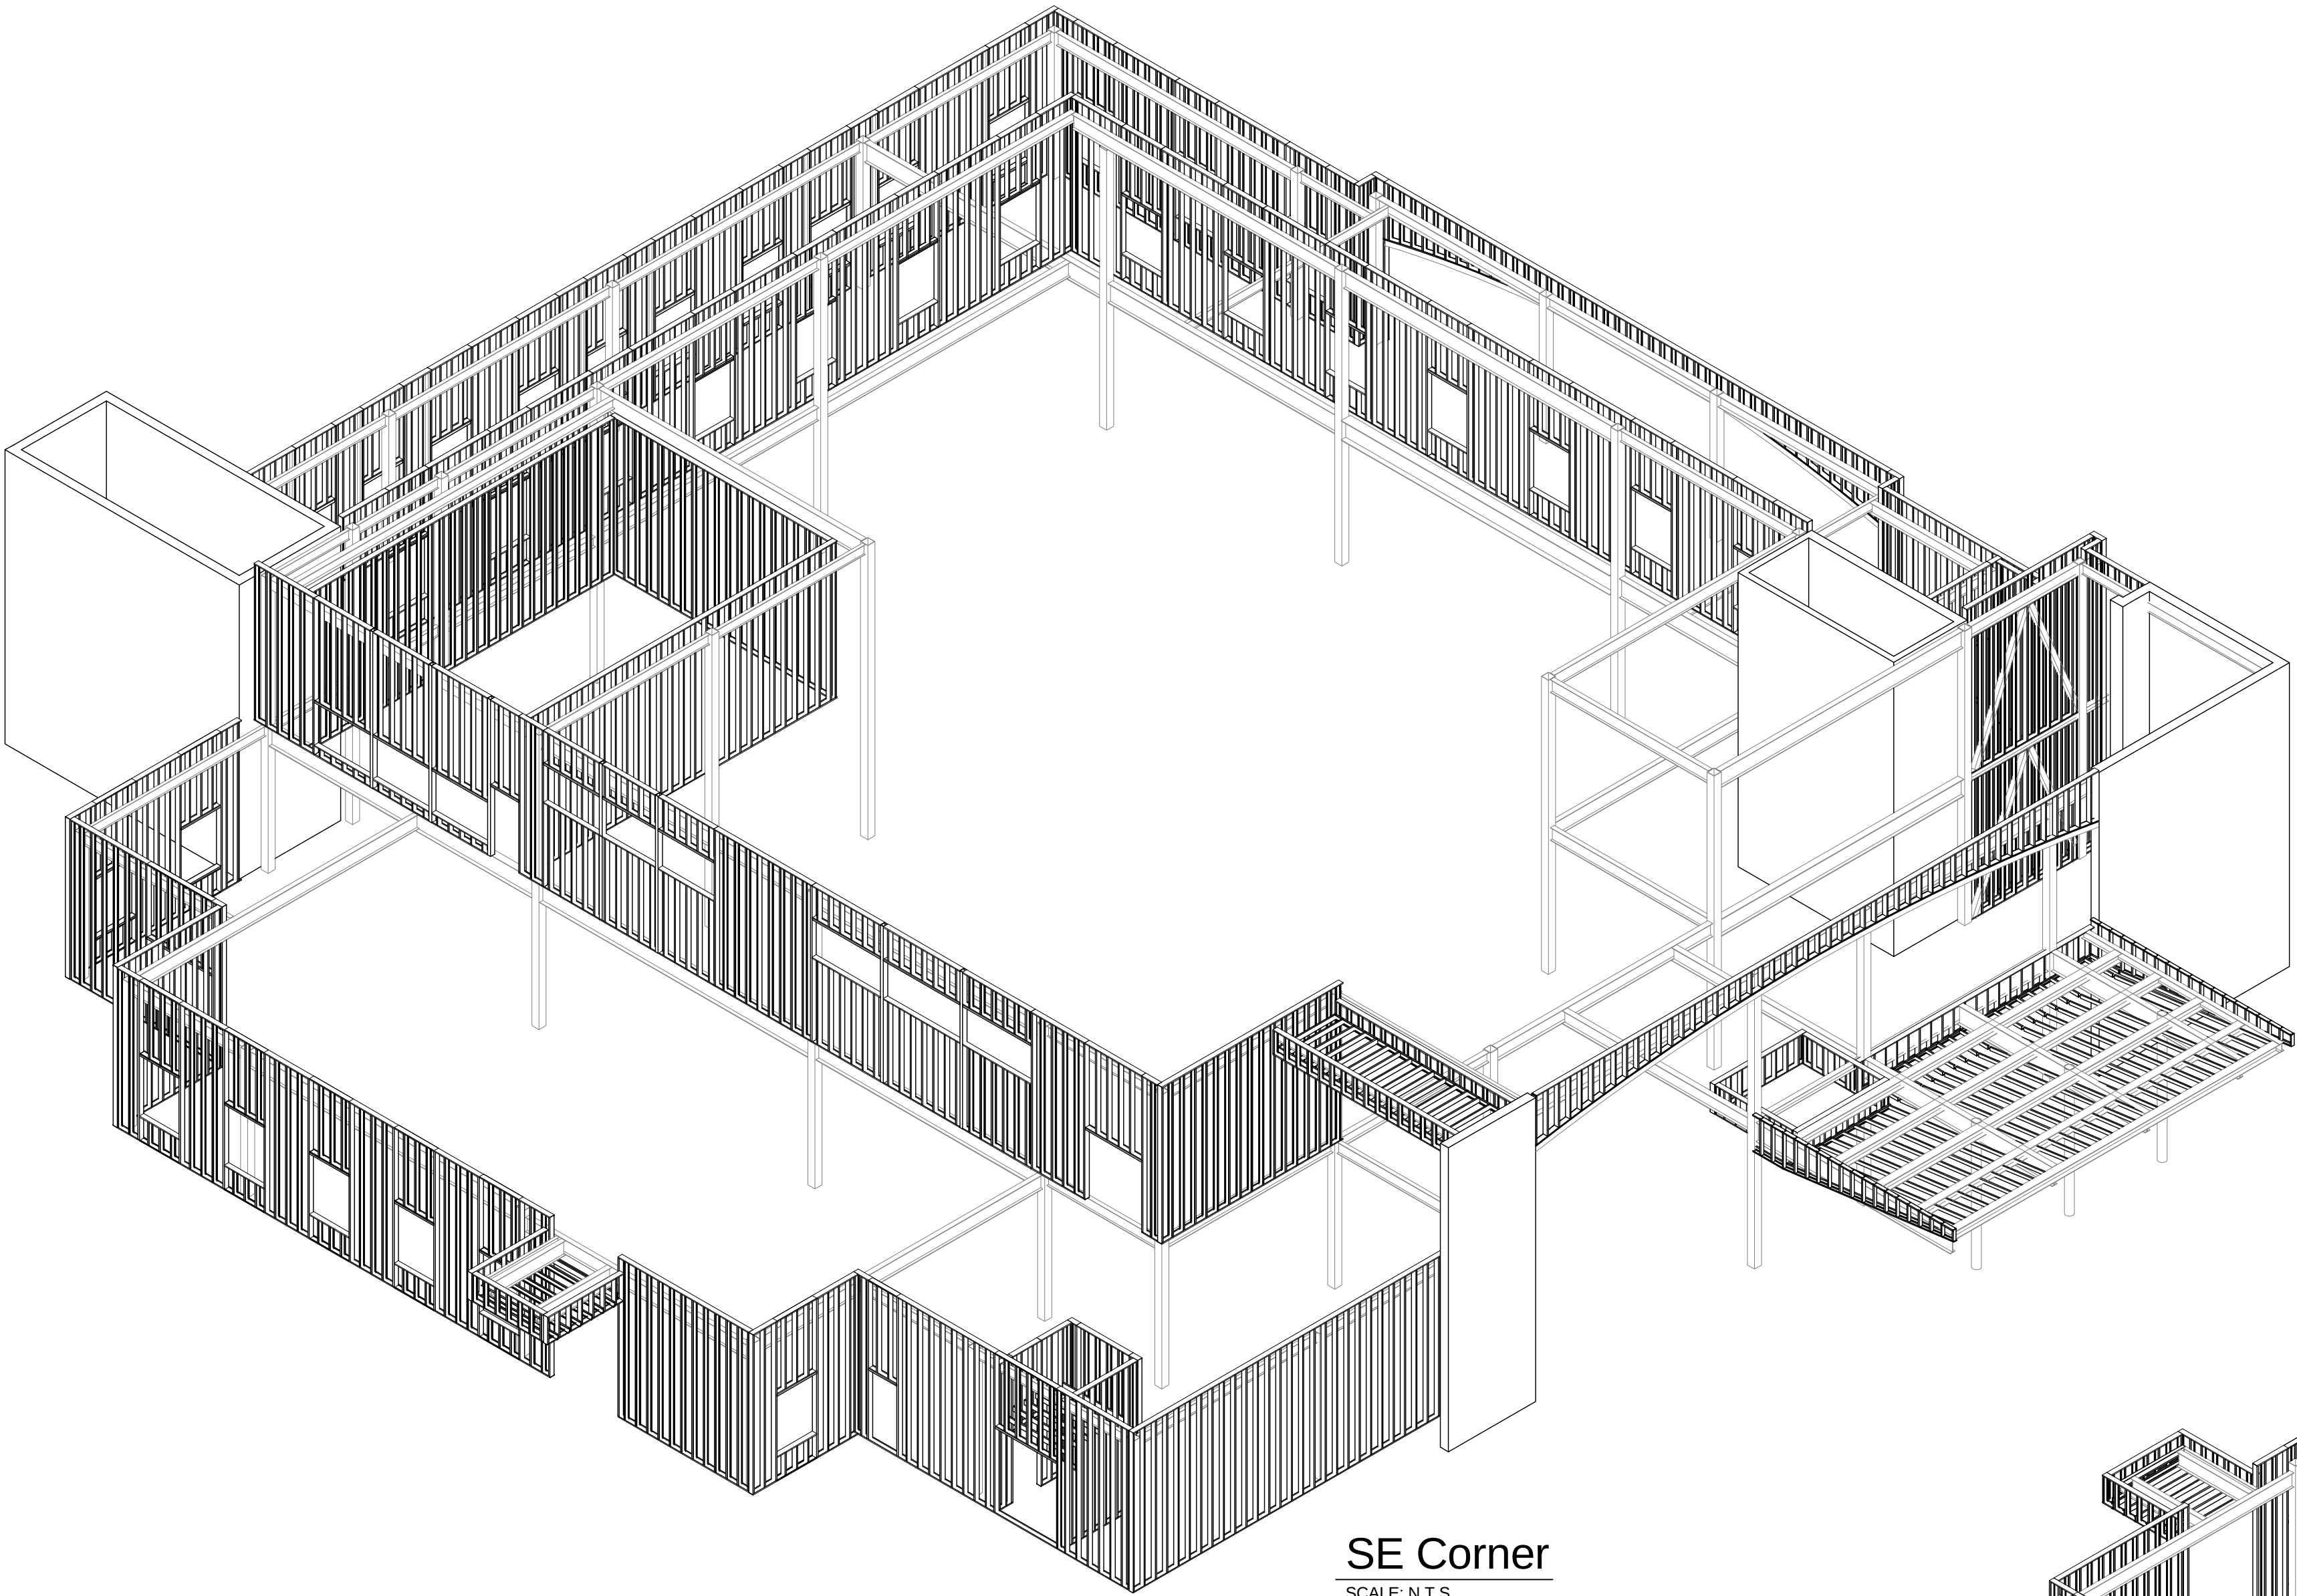

SE Corner
SCALE: N.T.S.

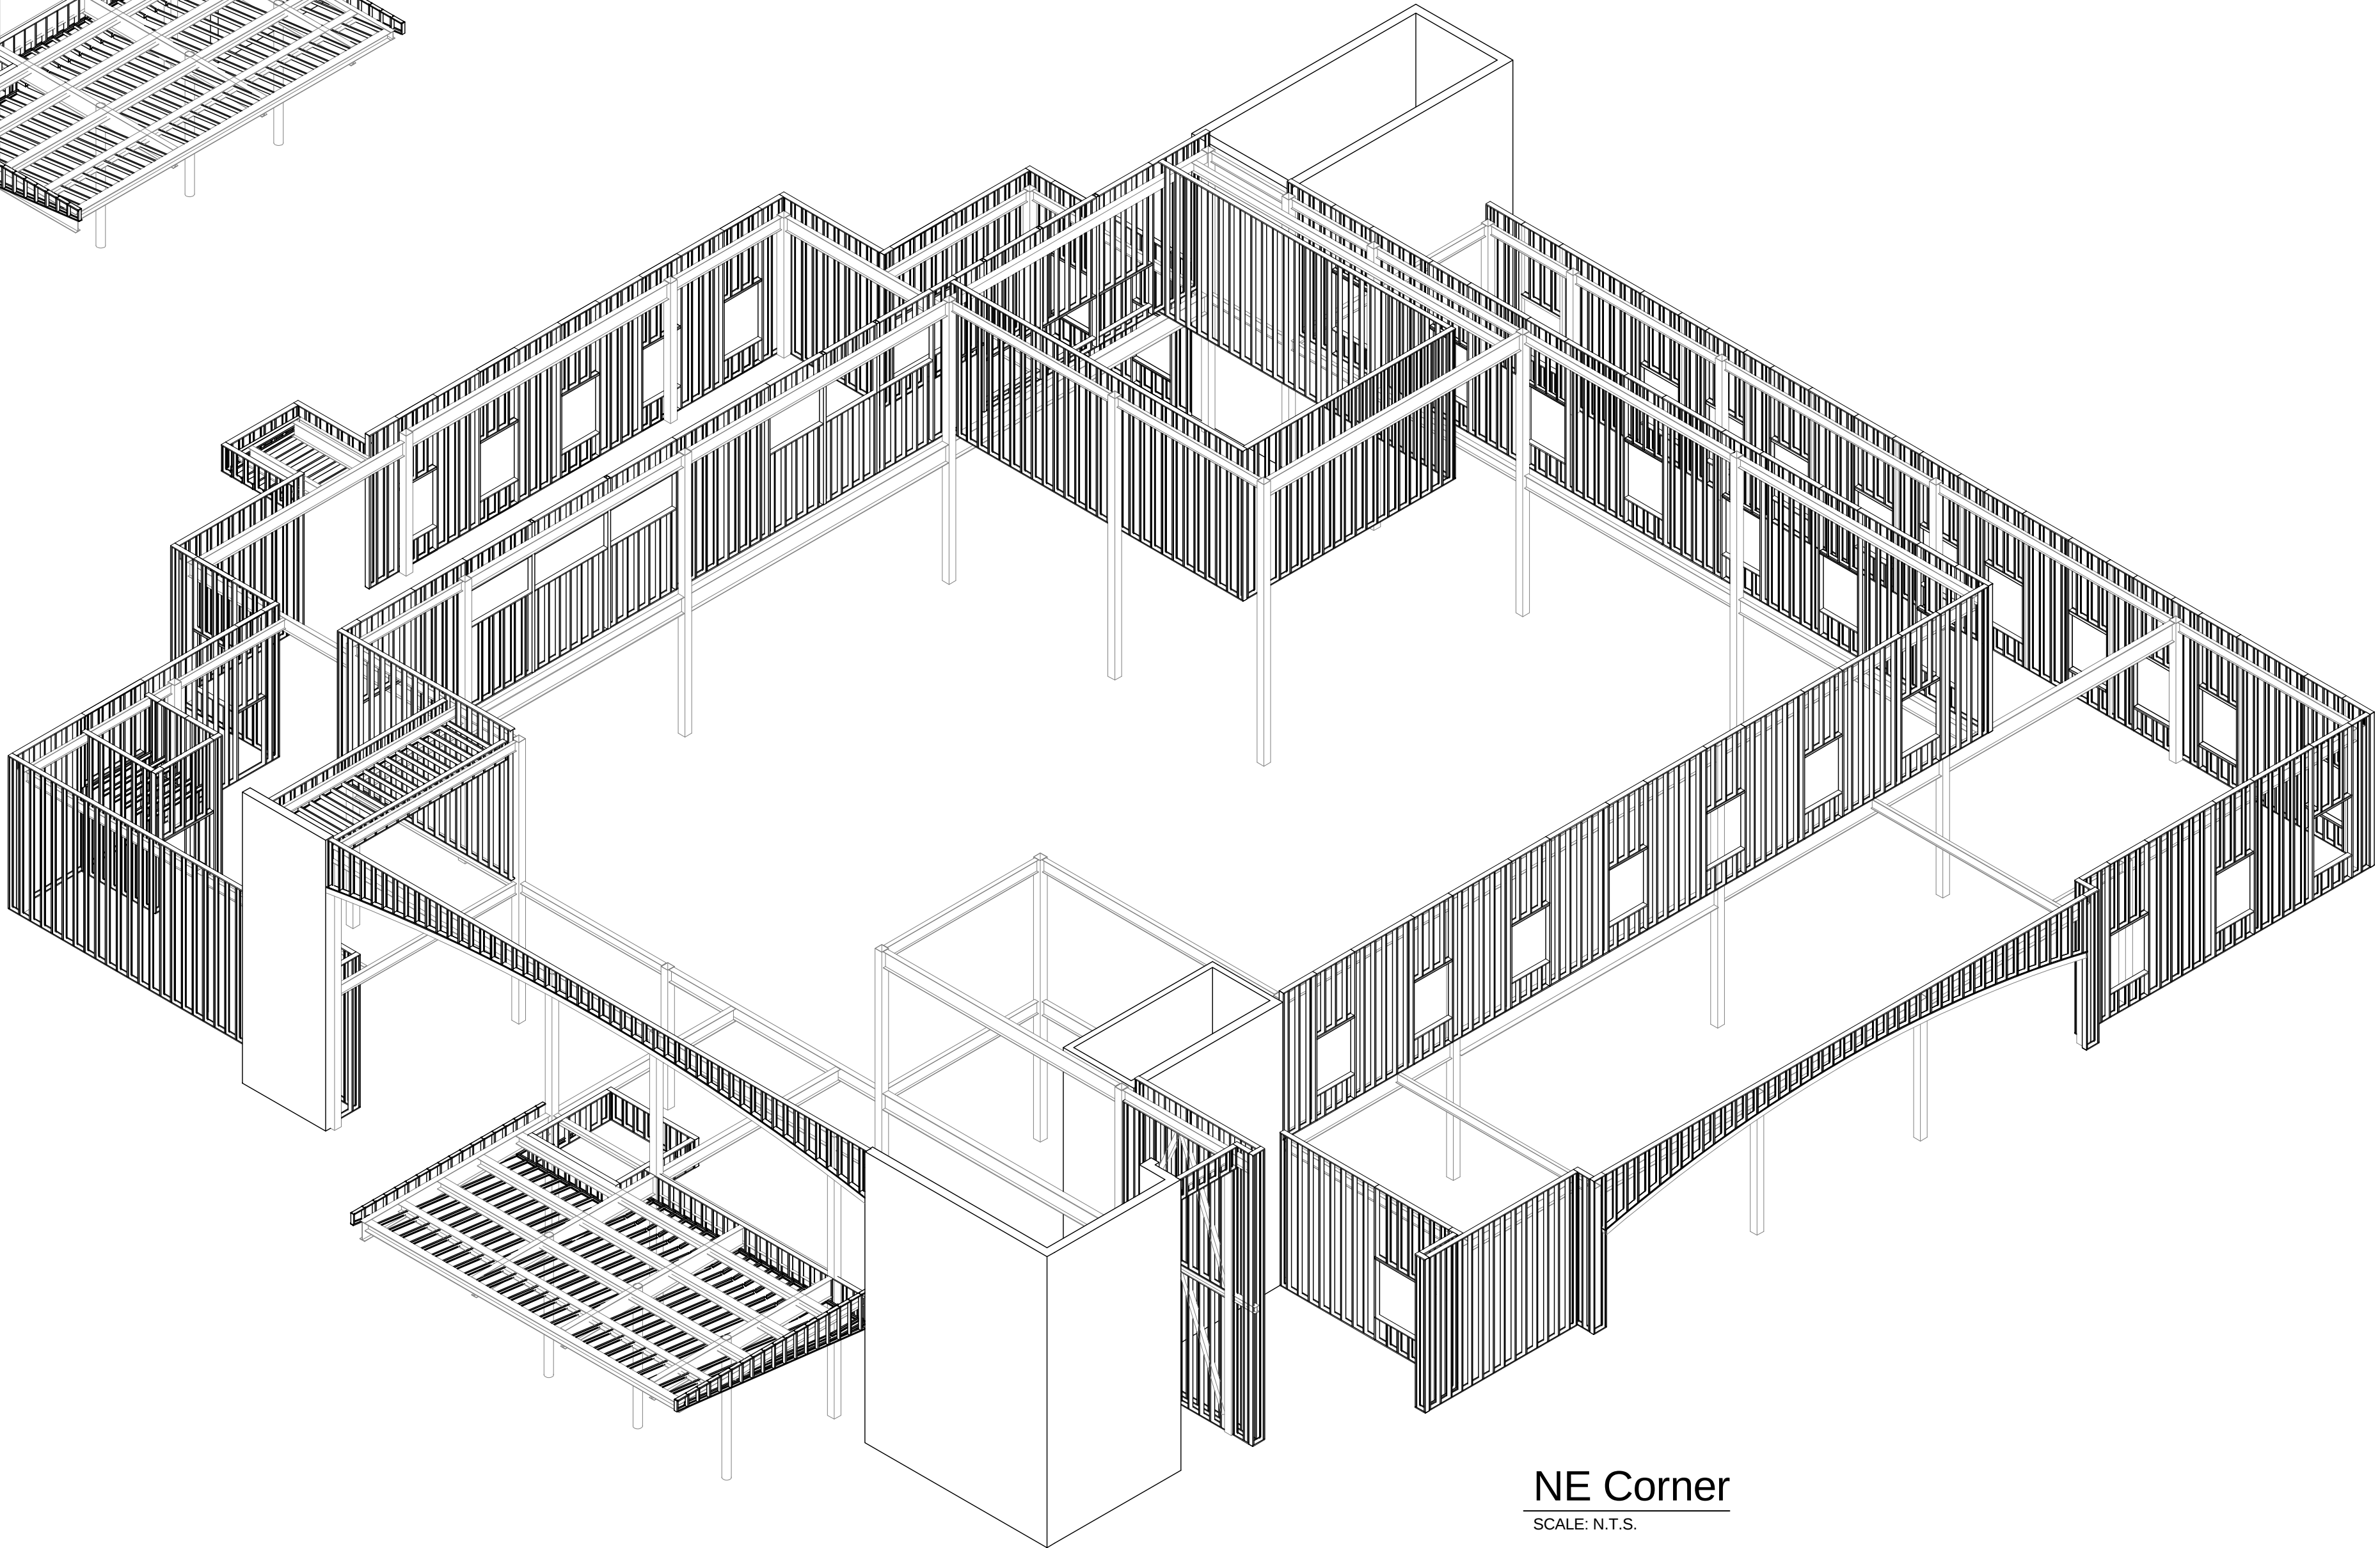


NE Corner
SCALE: N.T.S.

REV.	DATE	DESCRIPTION
	10-20-09	FOR APPROVAL

RITSEMA ASSOCIATES
Grandville Office
3000 Dormax SW
Grandville, Michigan 49418

ph. 616.538.0120
fax 616.538.9695

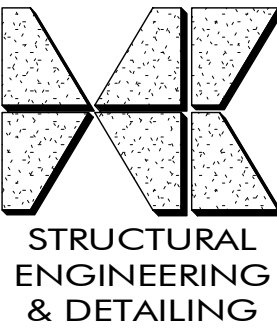

STRUCTURAL
ENGINEERING
& DETAILING

HOFFMAN CONSULTANTS
4602 44th Street SE
Kentwood, Michigan 49512

p. (616) 827.1586
f. (616) 827.9964

THESE DRAWINGS ARE THE PROPERTY OF HOFFMAN CONSULTANTS AND ARE NOT TO BE REUSED OR REPRODUCED WITHOUT PRIOR WRITTEN PERMISSION.

PROJECT: Holland Hospital Medical Office Building
LOCATION: Zeeland Township - Michigan
CUSTOMER: Ritsema Associates
ARCHITECT: Designer

SEAL:

FOR APPROVAL NOT FOR CONSTRUCTION

TITLE:
3D Views


DR. BY: Author
CK. BY: Checker

DATE PLOTTED:
10/20/2009 4:36:15 PM

FILE NUMBER :
09223

DRAWING NUMBER :

E0.3

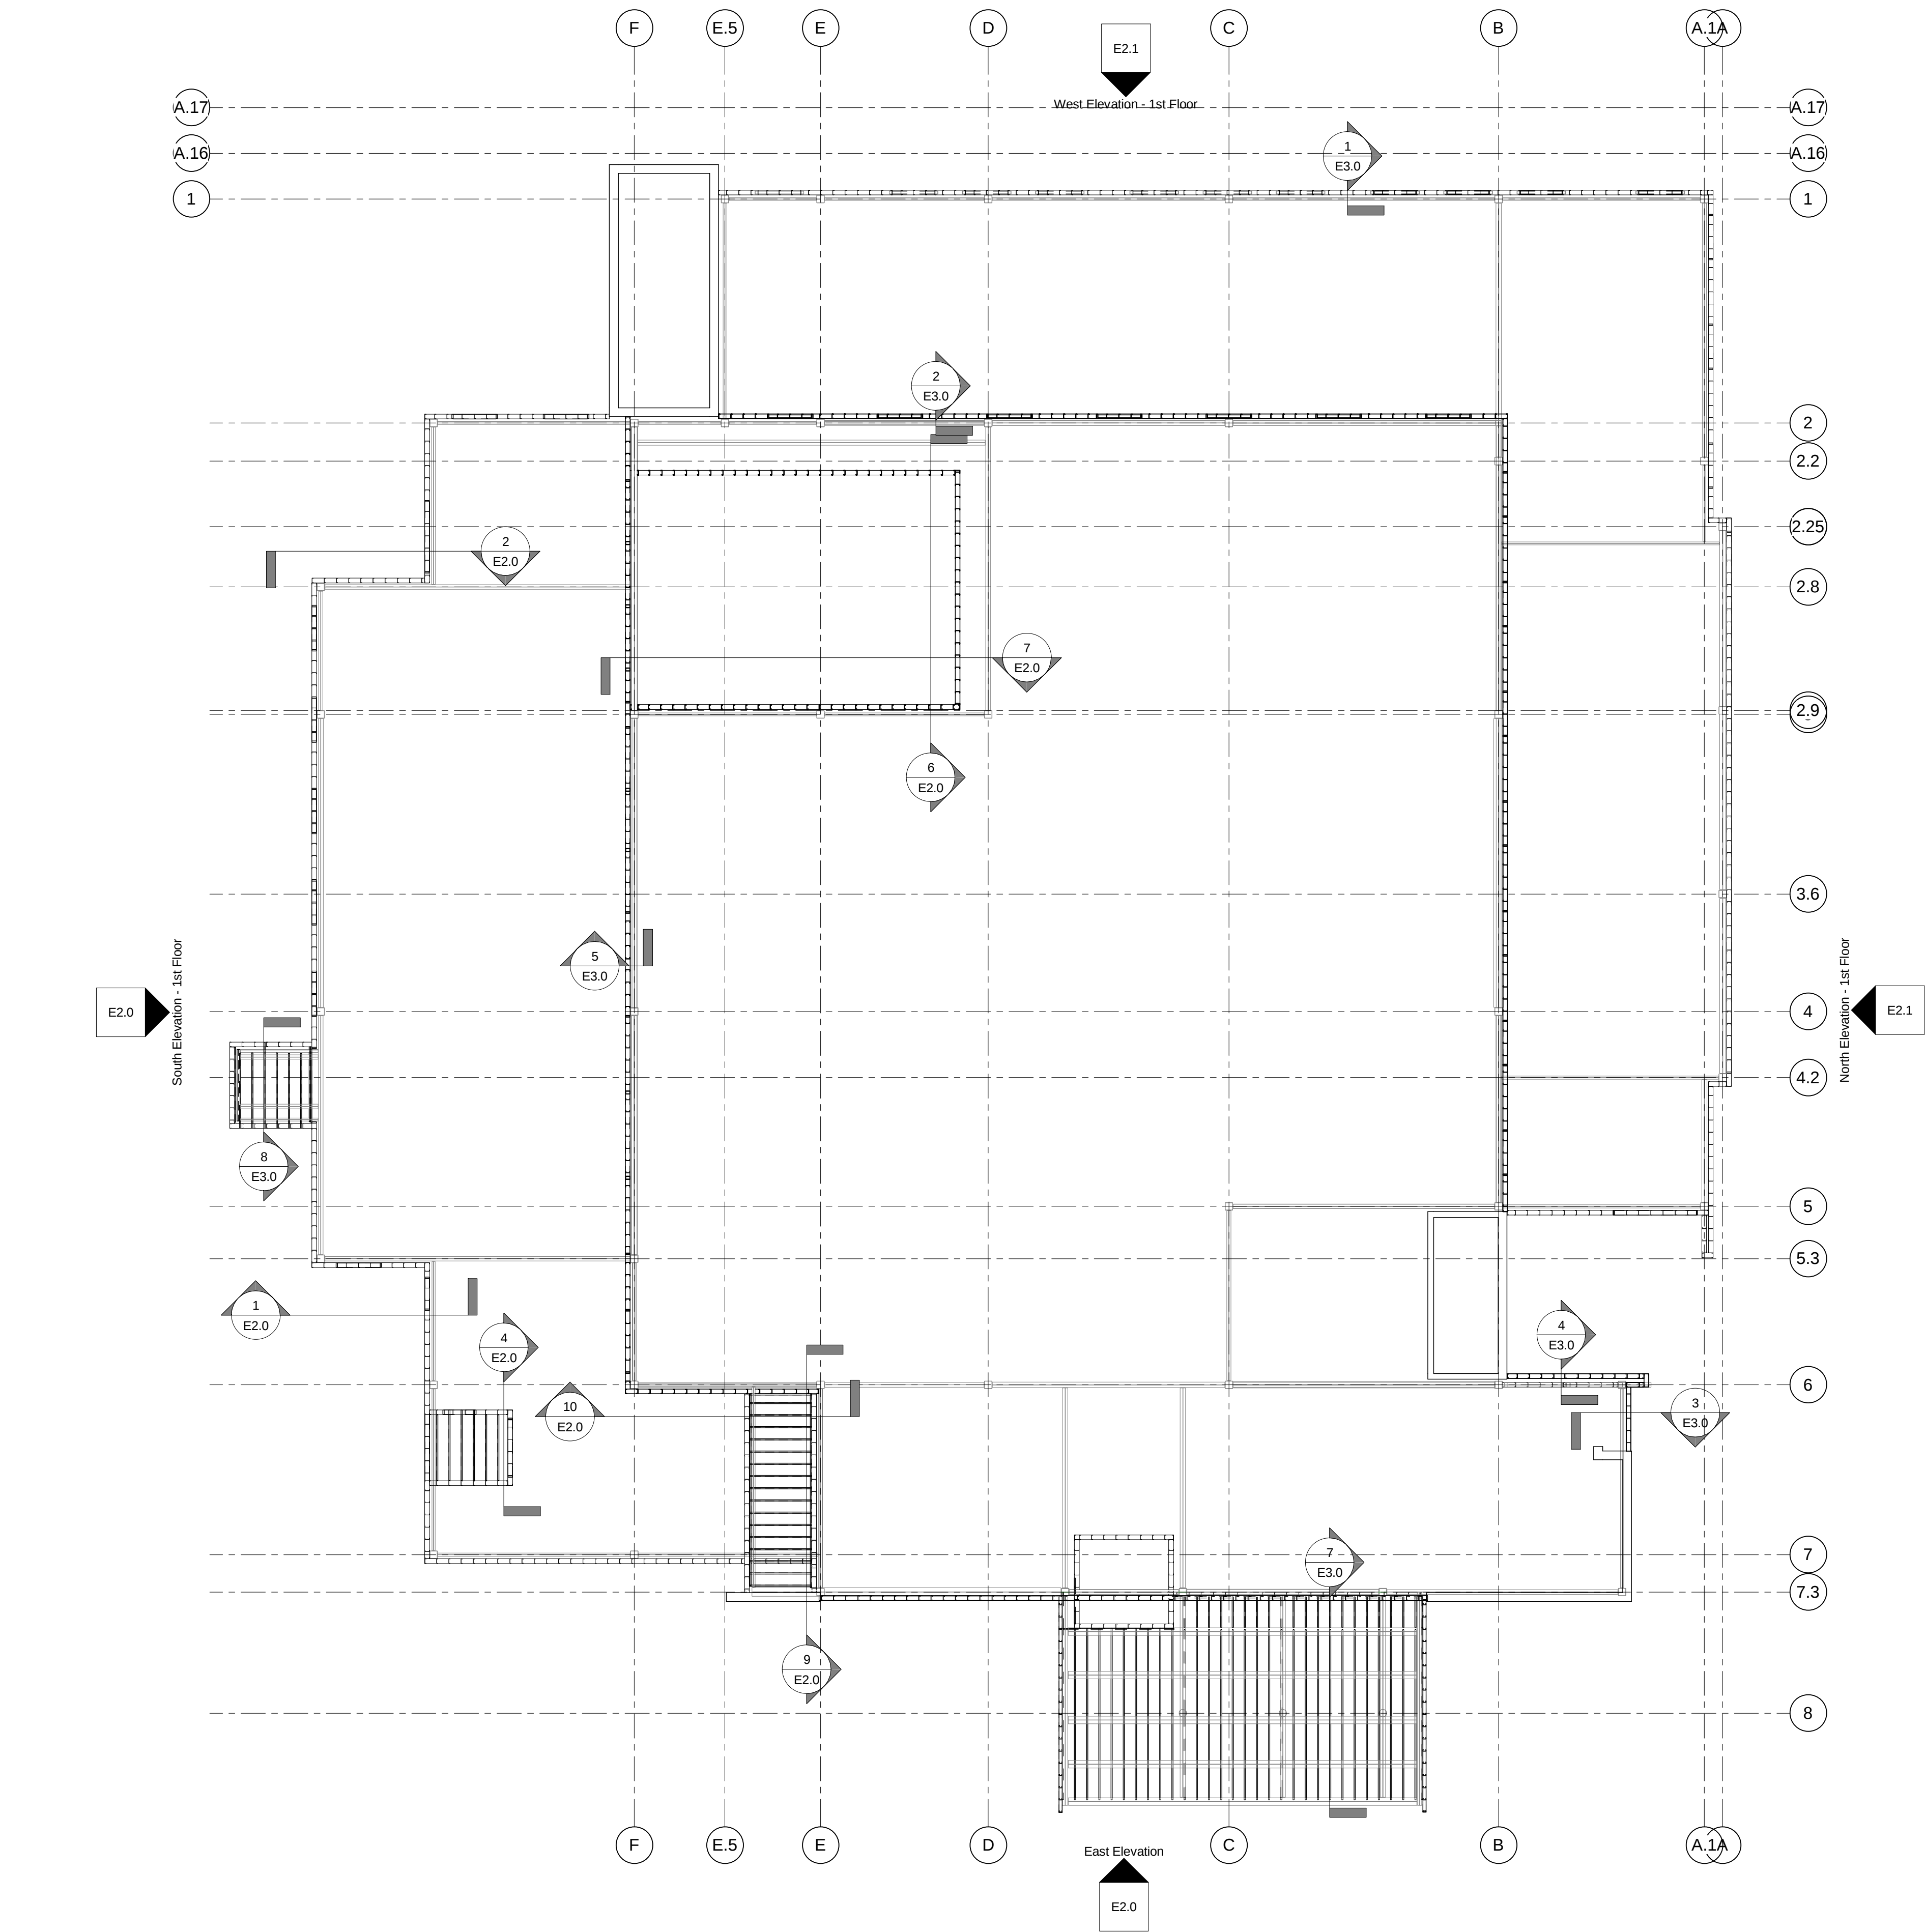

Overall Plan
SCALE: 3/32" = 1'-0"


NOTES:

1. XU CONCRETE EMBEDMENT IS TO BE 1.00" MIN., U.N.O.
2. MATERIAL 68 MILS. (16ga.) or THICKER TO BE PY=50 KSI.
3. FASTEN SHEATHING TO STUDS @ MIN. 12" O.C., U.N.O.

REV.	DATE	DESCRIPTION
	10-20-09	FOR APPROVAL

RITSEMA ASSOCIATES
Grandville Office
3000 Dormax SW
Grandville, Michigan 49418

p. 616.538.0120
fax 616.538.9695

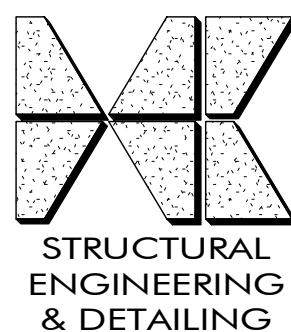

HOFFMAN CONSULTANTS
4602 44th Street SE
Kentwood, Michigan 49512
p. (616) 827.1586
f. (616) 827.9964

THESE DRAWINGS ARE THE PROPERTY OF HOFFMAN CONSULTANTS AND ARE NOT TO BE REUSED OR REPRODUCED WITHOUT PRIOR WRITTEN PERMISSION.

PROJECT: Holland Hospital Medical Office Building
LOCATION: Zeeland Township - Michigan
CUSTOMER: Ritsema Associates
ARCHITECT: Progressive AE

SEAL:

FOR APPROVAL NOT FOR CONSTRUCTION


TITLE:
Floor Plan

FILE NUMBER :
09223


DRAWING NUMBER :

DR. BY: BSG
CK. BY: JJK/TJH
DATE PLOTTED: 10/20/2009 4:36:24 PM


E1.0

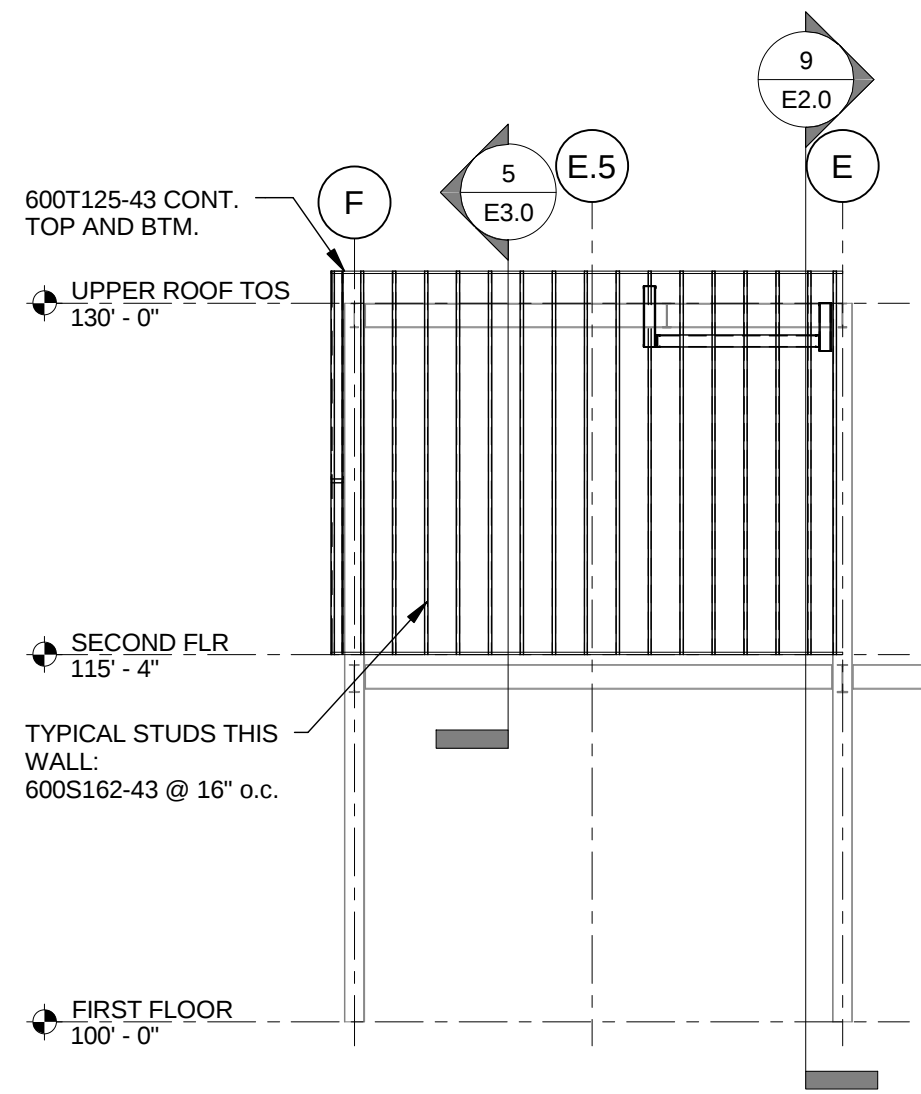


10 Partial Wall @ Rm 220
SCALE: 1/8" = 1'-0"

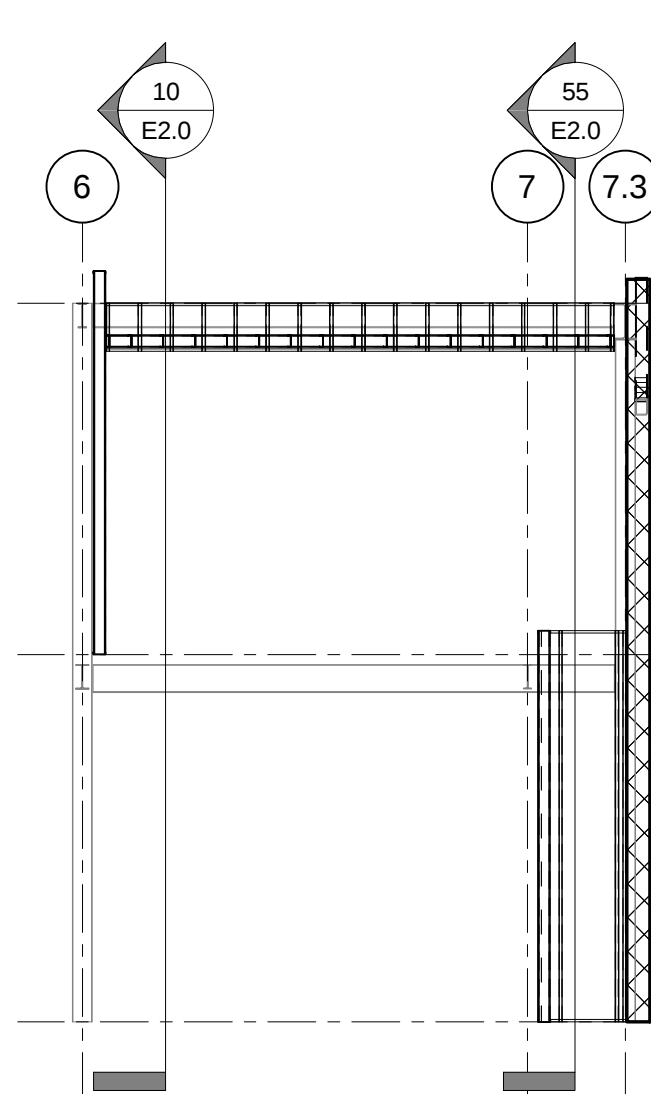


9 Partial Wall @ Rm 103
SCALE: 1/8" = 1'-0"

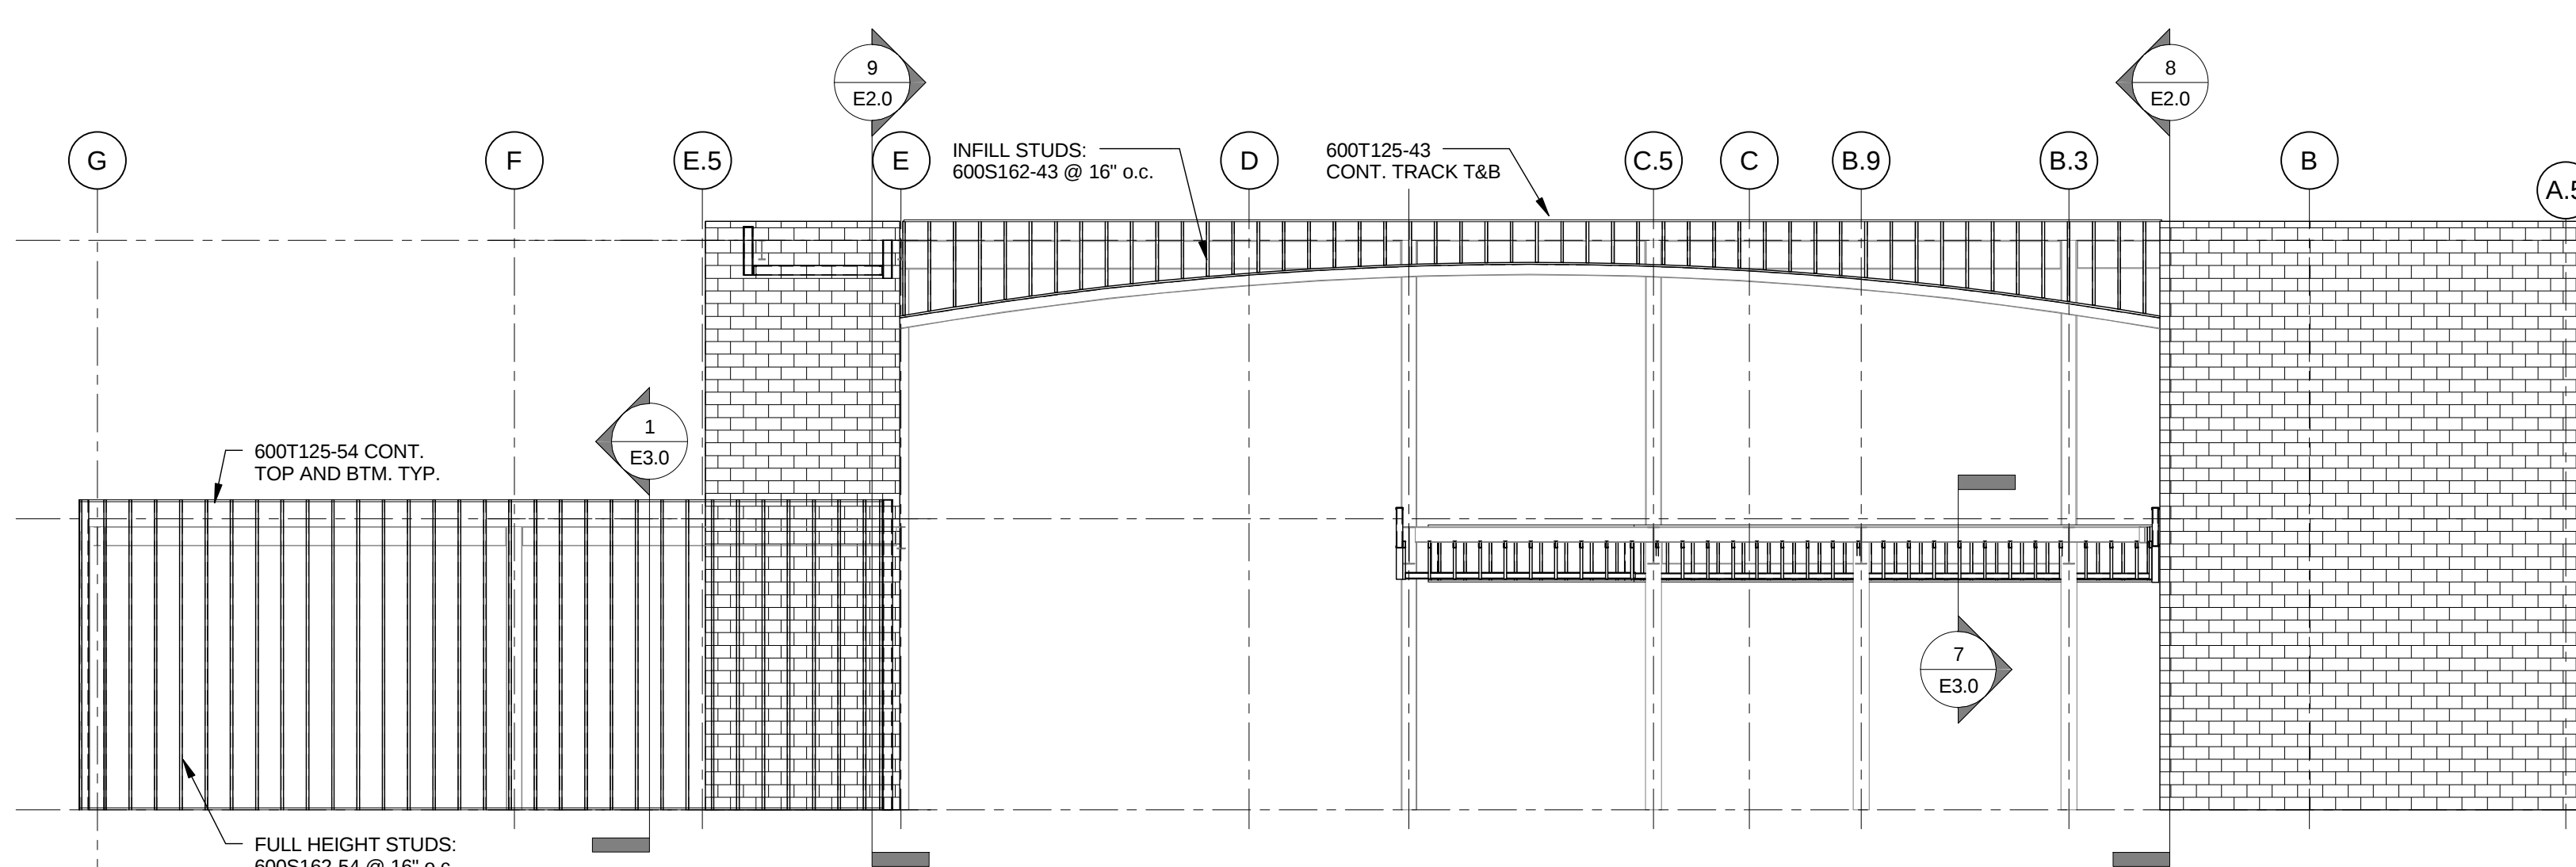


East Elevation
SCALE: N.T.S.

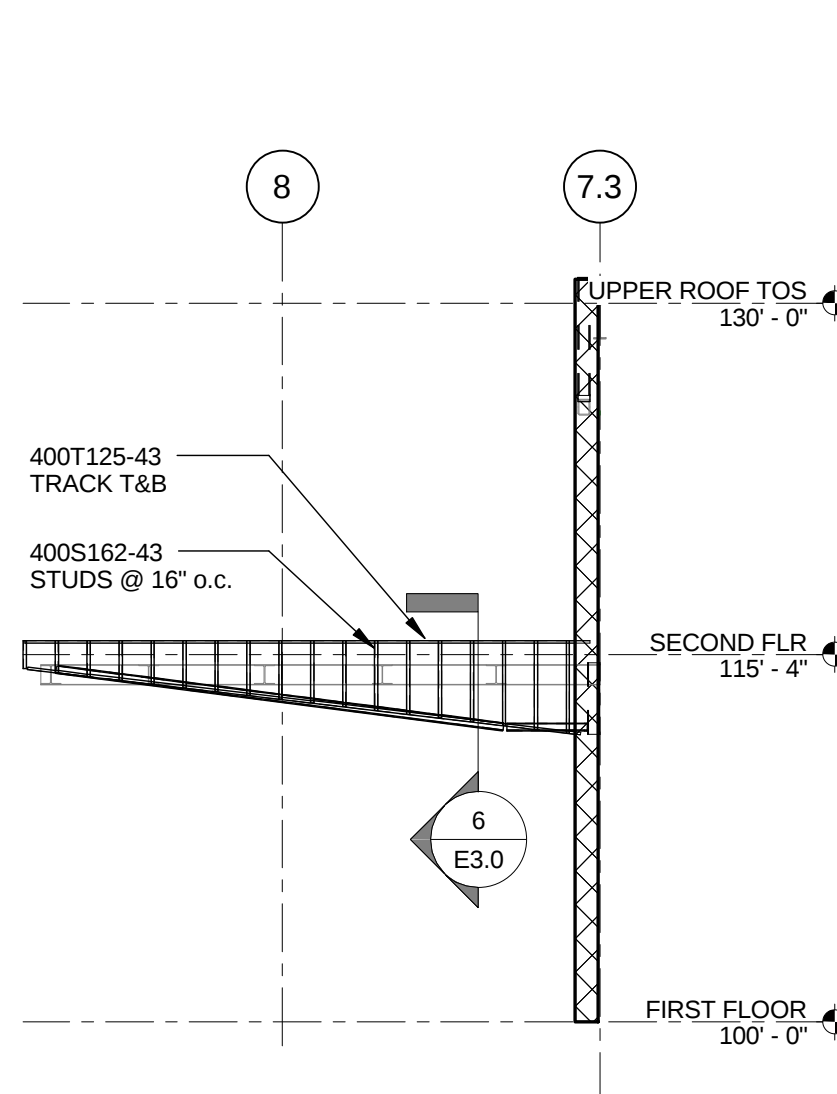


8 Main Canopy
SCALE: 1/8" = 1'-0"

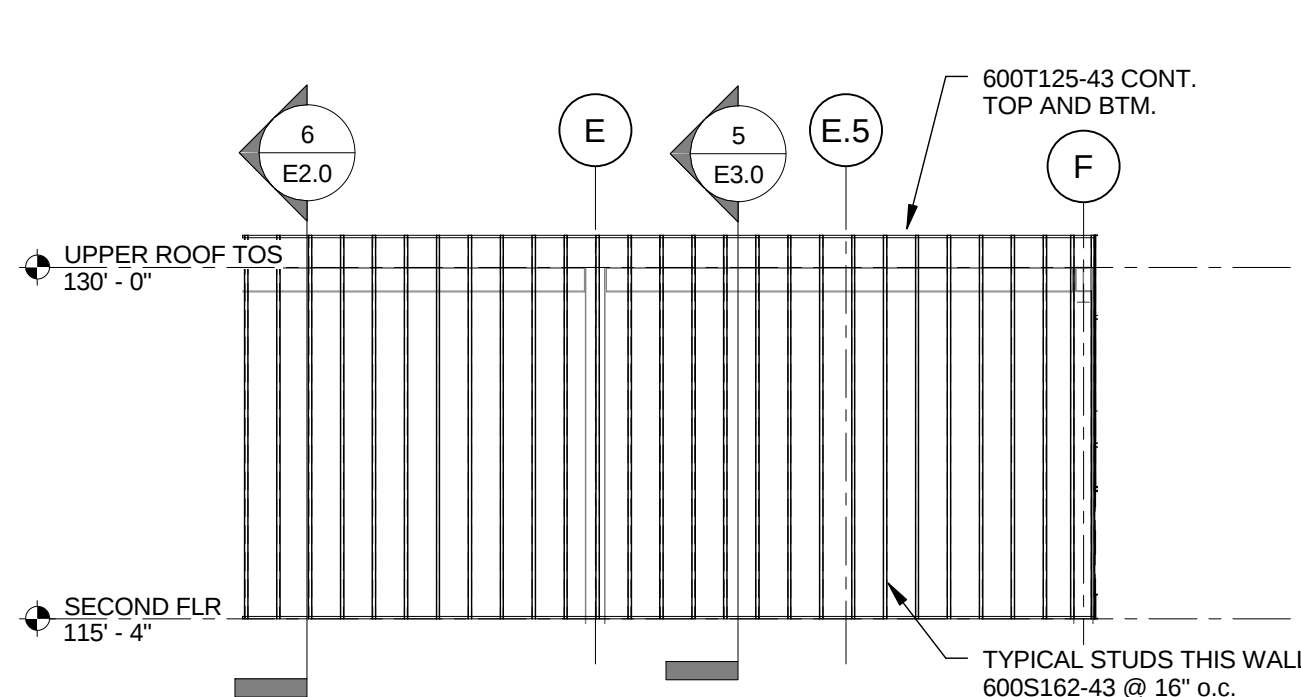


7 Mechanical 230 - E & W walls
SCALE: 1/8" = 1'-0"

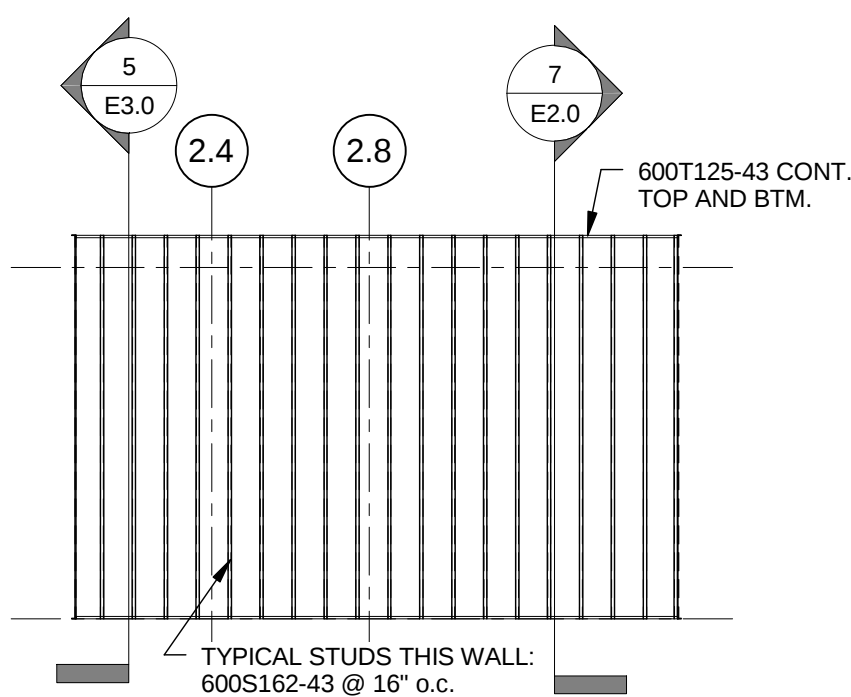

6 Mechanical 230 - south wall
SCALE: 1/8" = 1'-0"

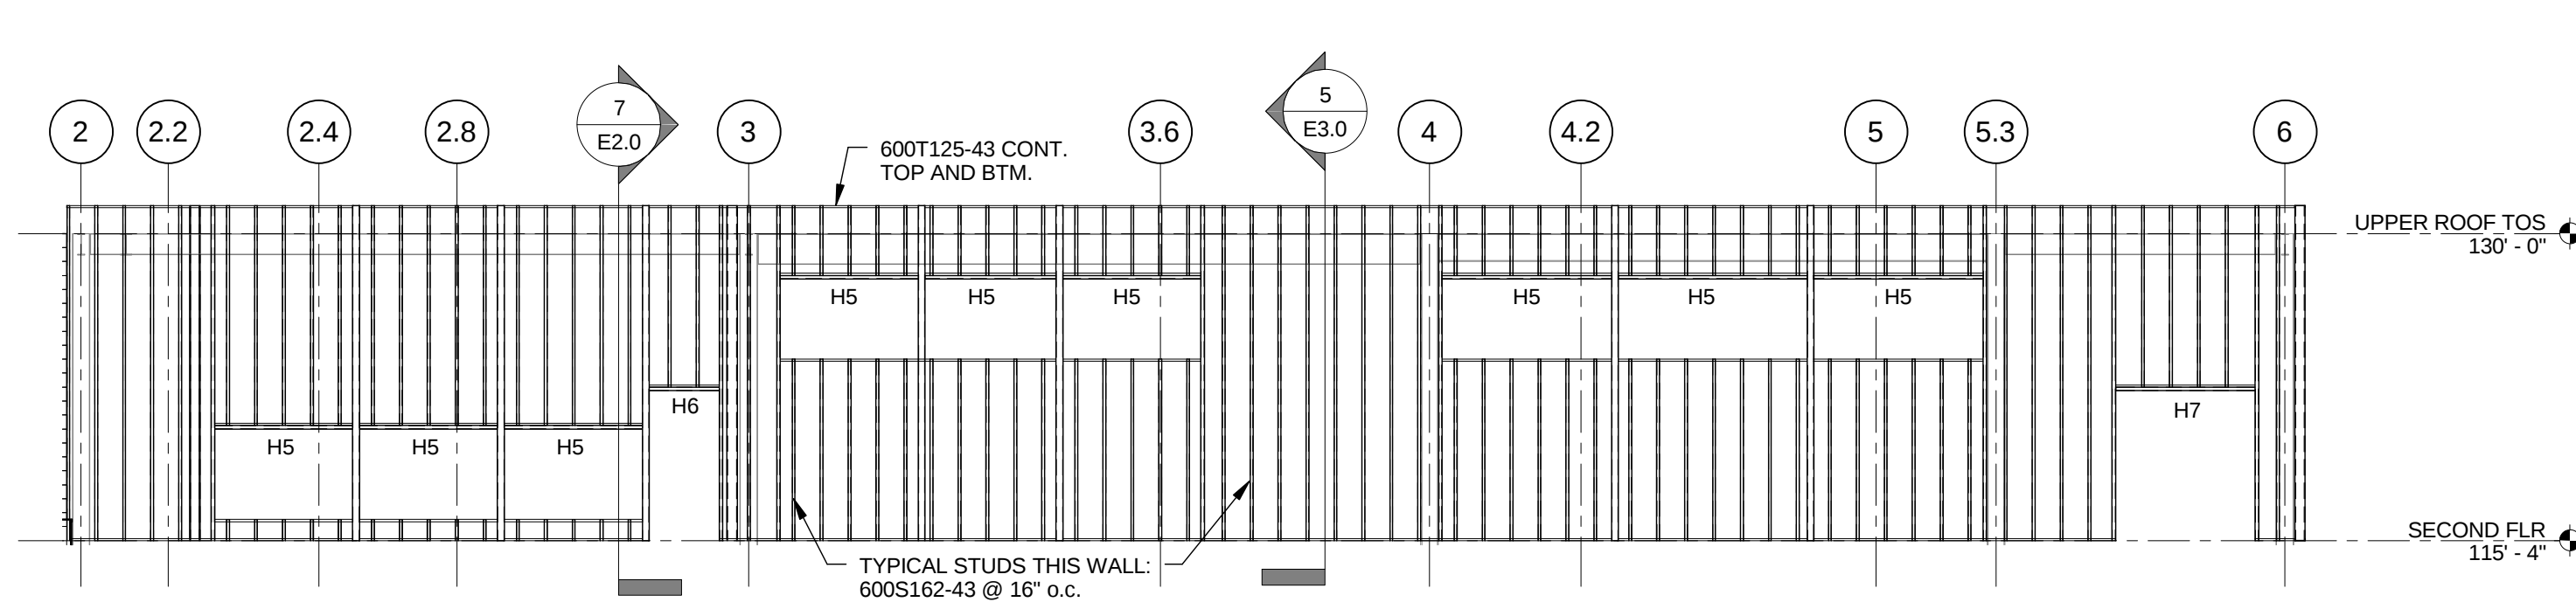


South Elevation - Second Floor
SCALE: N.T.S.

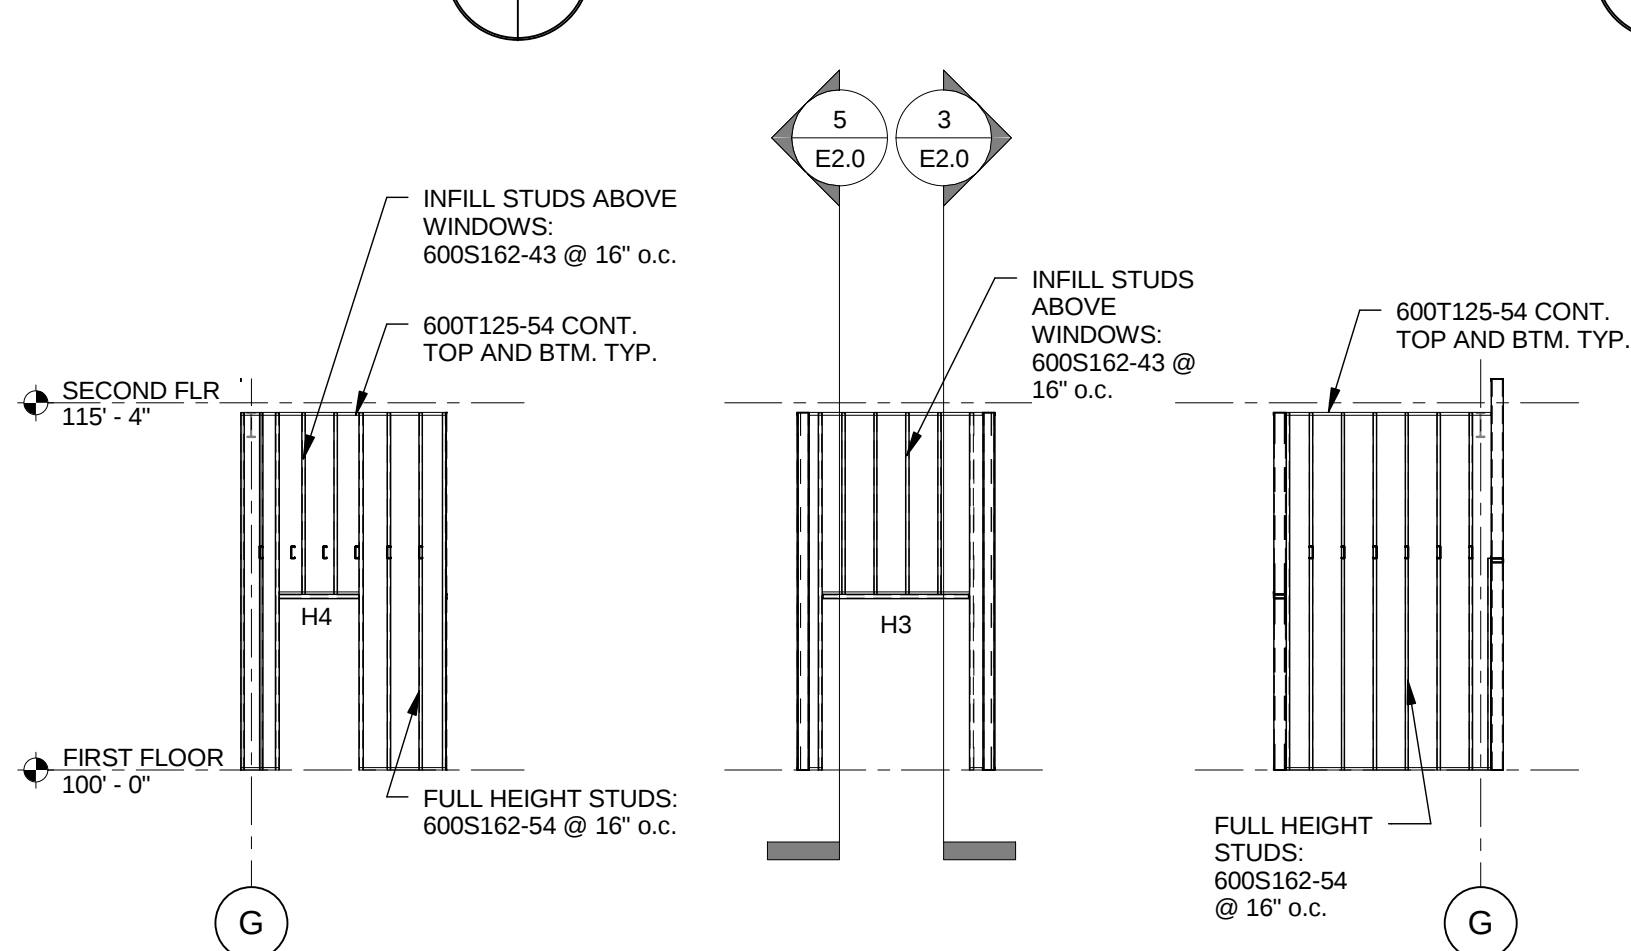


5 Door 109B-East
SCALE: 1/8" = 1'-0"

4 Door 109B-South
SCALE: 1/8" = 1'-0"

3 Door 109B-West
SCALE: 1/8" = 1'-0"

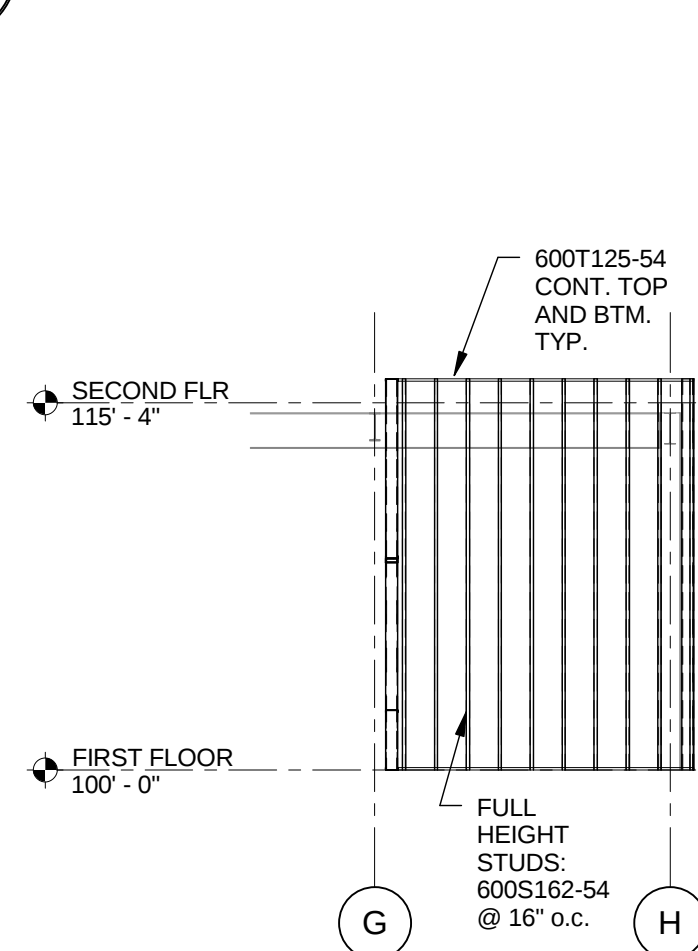

2 Partial Wall @ Rm 134
SCALE: 1/8" = 1'-0"

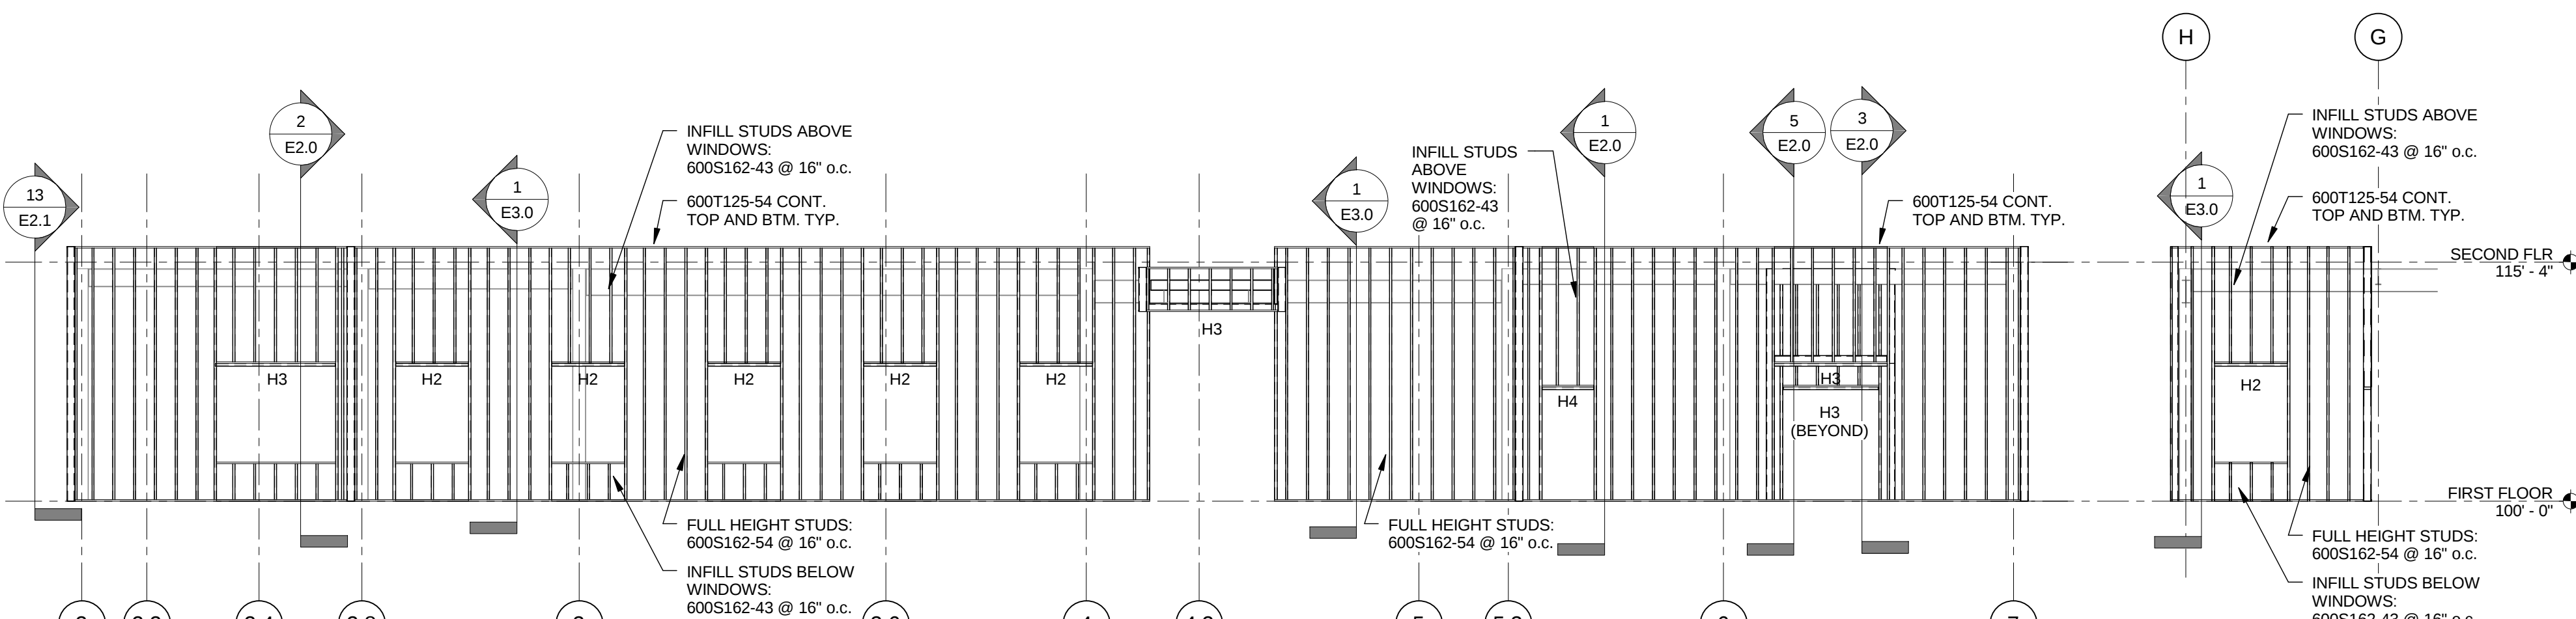

South Elevation - 1st Floor
SCALE: N.T.S.

1 Partial Wall @ Rm 117
SCALE: 1/8" = 1'-0"


NOTES:

1. XU CONCRETE EMBEDMENT IS TO BE 1.00" MIN., U.N.O.
2. MATERIAL 68 MILS. (16ga.) or THICKER TO BE P<50 KSI.
3. FASTEN SHEATHING TO STUDS @ MIN. 12" O.C., U.N.O.

REV.	DATE	DESCRIPTION
	10-20-09	FOR APPROVAL

RITSEMA ASSOCIATES
Grandville Office
3000 Dormax SW
Grandville, Michigan 49418

ph. 616.538.0120
fax 616.538.9695

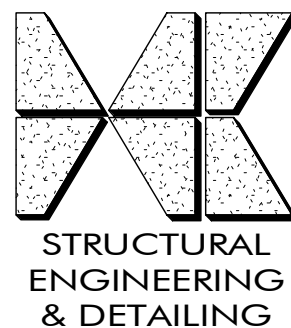

HOFFMAN CONSULTANTS
4602 44th Street SE
Kentwood, Michigan 49512

p. (616) 827.1586
f. (616) 827.9964

THESE DRAWINGS ARE THE PROPERTY OF HOFFMAN CONSULTANTS AND ARE NOT TO BE REUSED OR REPRODUCED WITHOUT PRIOR WRITTEN PERMISSION.

PROJECT: Holland Hospital Medical Office Building
LOCATION: Zeeland Township - Michigan
CUSTOMER: Ritsema Associates
ARCHITECT: Progressive AE

SEAL:

FOR APPROVAL NOT FOR CONSTRUCTION

TITLE:
Elevations


FILE NUMBER :
09223

DRAWING NUMBER :

E2.0

DR. BY: BSG
CK. BY: JKD/TJH


DATE PLOTTED:
10/20/2009 4:36:36 PM

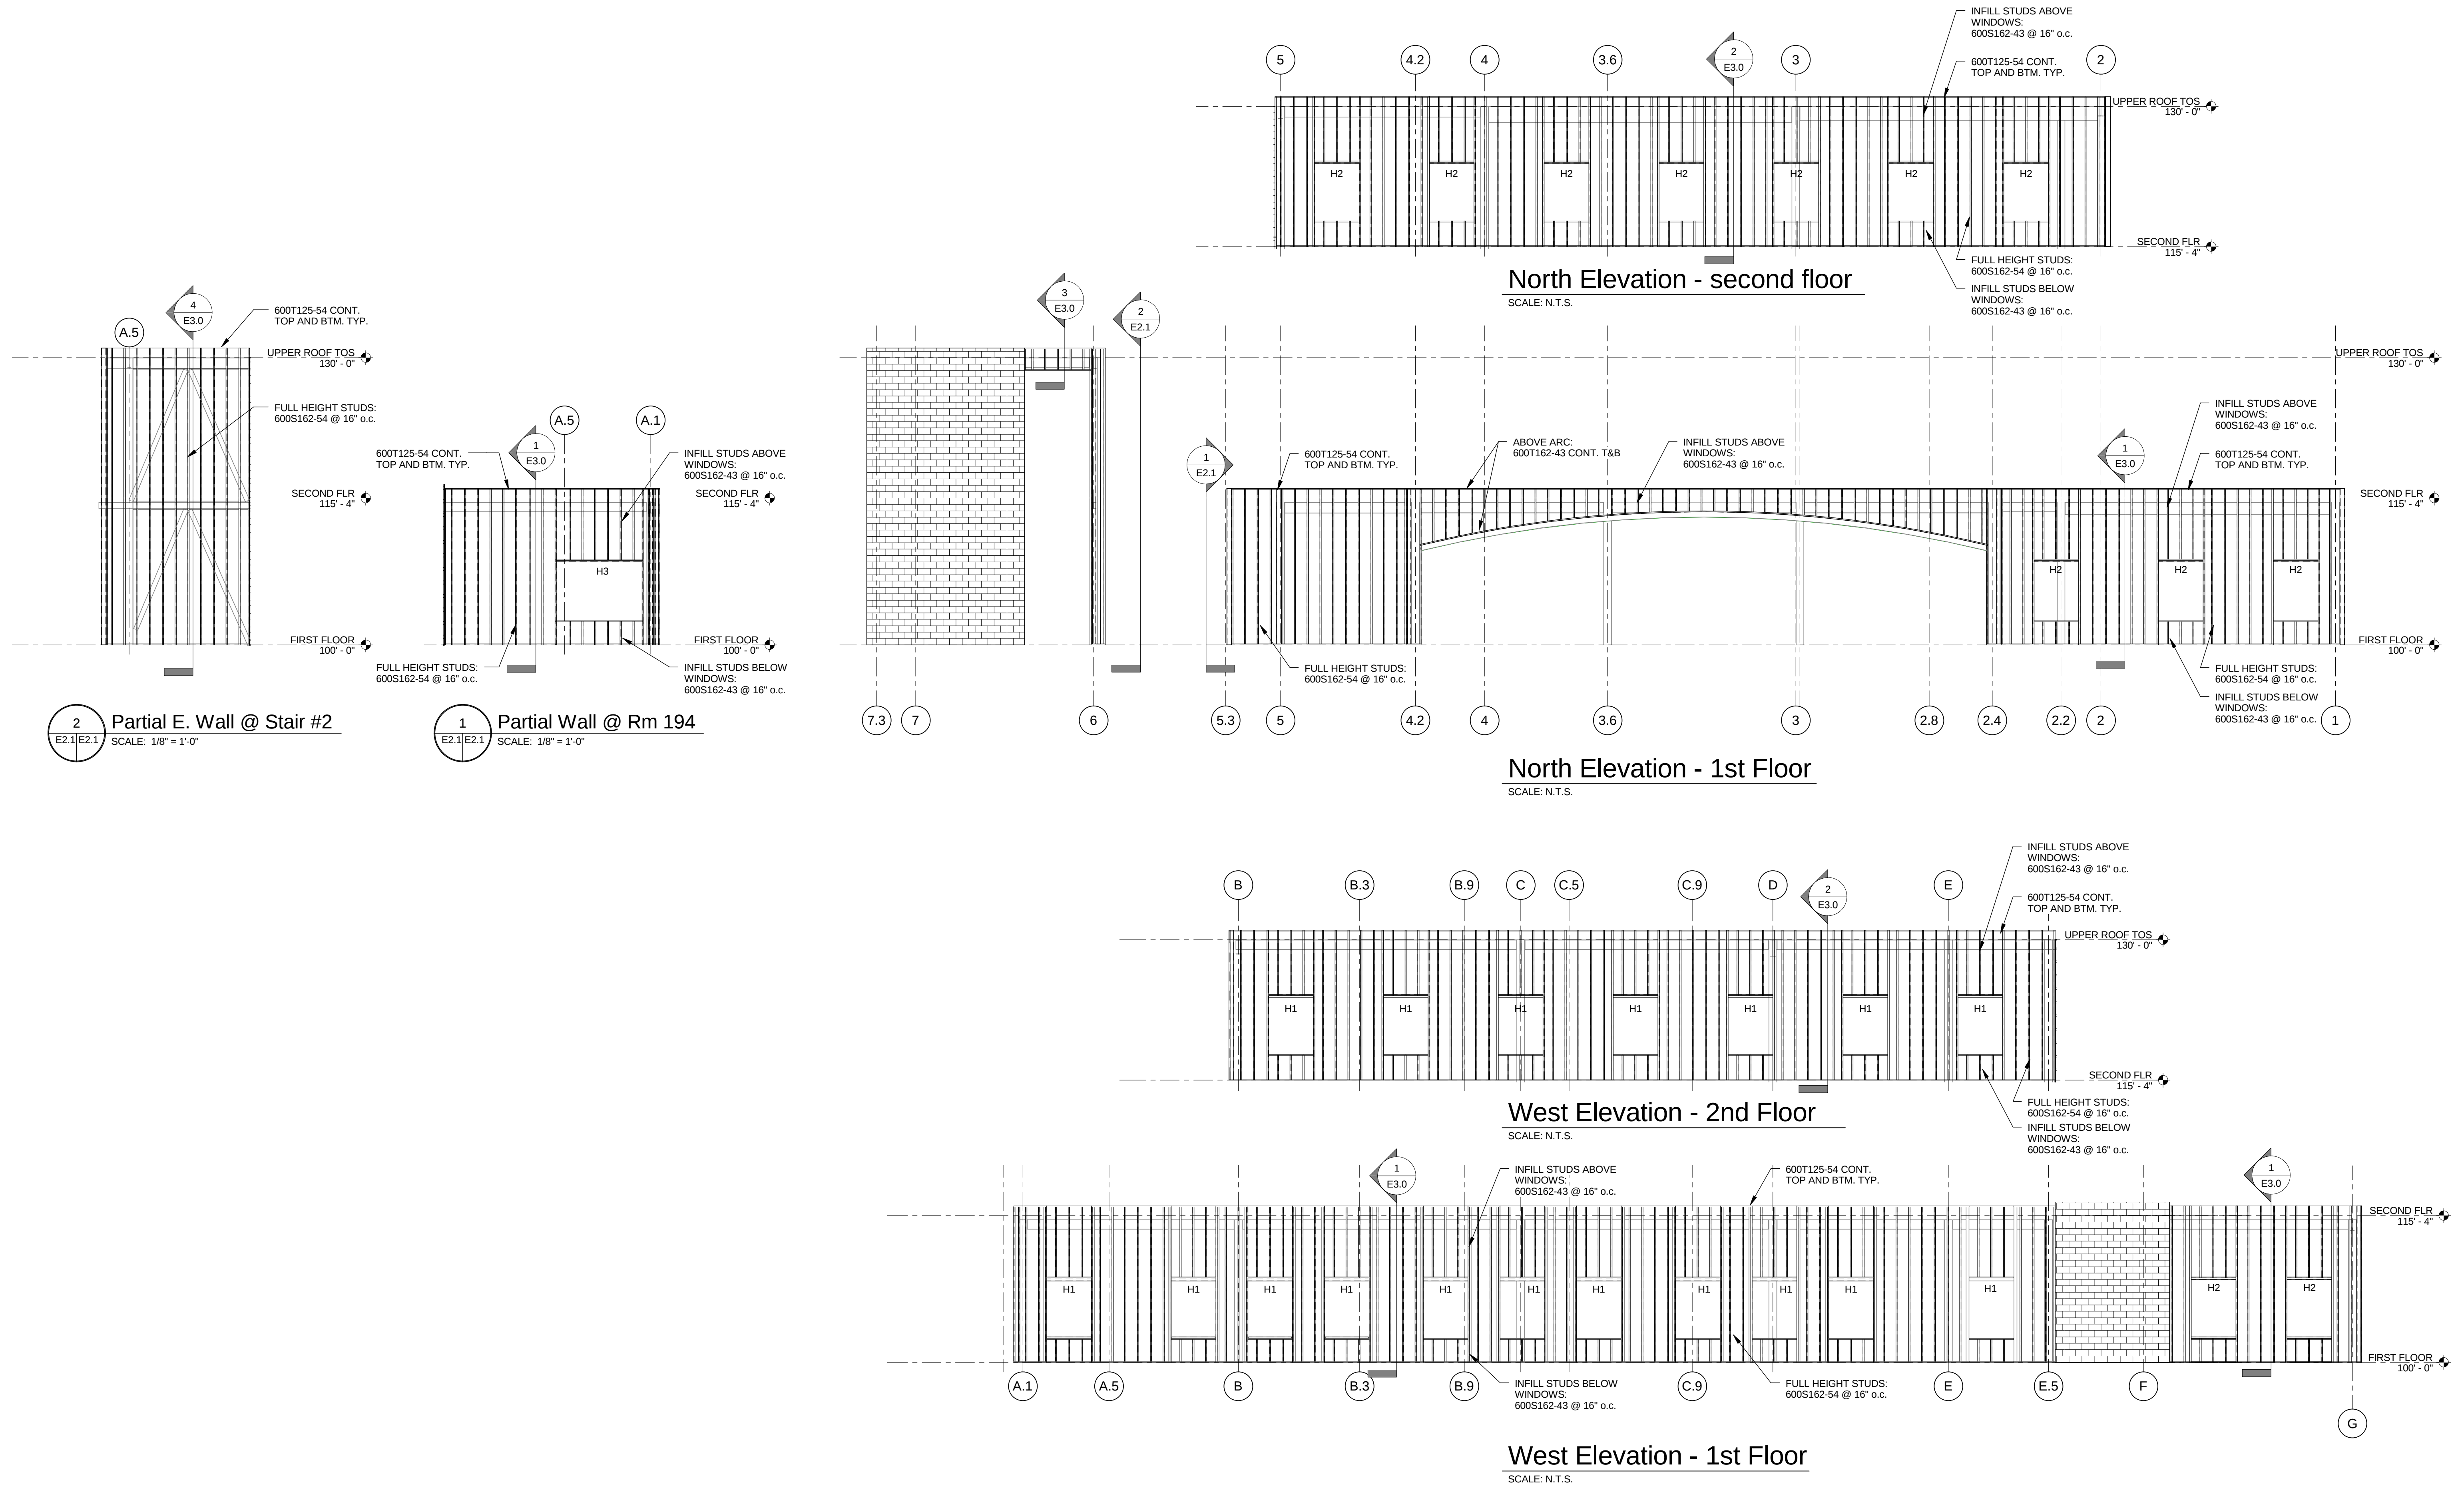

REV.	DATE	DESCRIPTION
	10-20-09	FOR APPROVAL

RITSEMA ASSOCIATES
Grandville Office
3000 Dormax SW
Grandville, Michigan 49418

ph. 616.538.0120
fax 616.538.9695

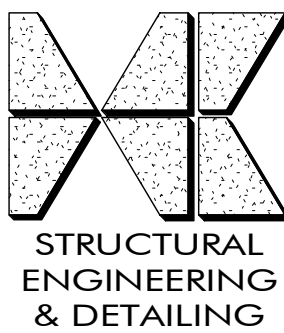


HOFFMAN CONSULTANTS
4602 44th Street SE
Kentwood, Michigan 49512
p. (616) 827.1586
f. (616) 827.9964

THESE DRAWINGS ARE THE PROPERTY OF HOFFMAN CONSULTANTS AND ARE NOT TO BE REUSED OR REPRODUCED WITHOUT PRIOR WRITTEN PERMISSION.


PROJECT:	Holland Hospital Medical Office Building
LOCATION:	Zeeland Township - Michigan
CUSTOMER:	Ritsema Associates
ARCHITECT:	Designer

SEAL:


FOR APPROVAL NOT FOR CONSTRUCTION	
TITLE: Elevations	FILE NUMBER : 09223
DR. BY: Author CK. BY: Checker	DATE PLOTTED: 10/20/2009 4:36:45 PM
DRAWING NUMBER : E2.1	

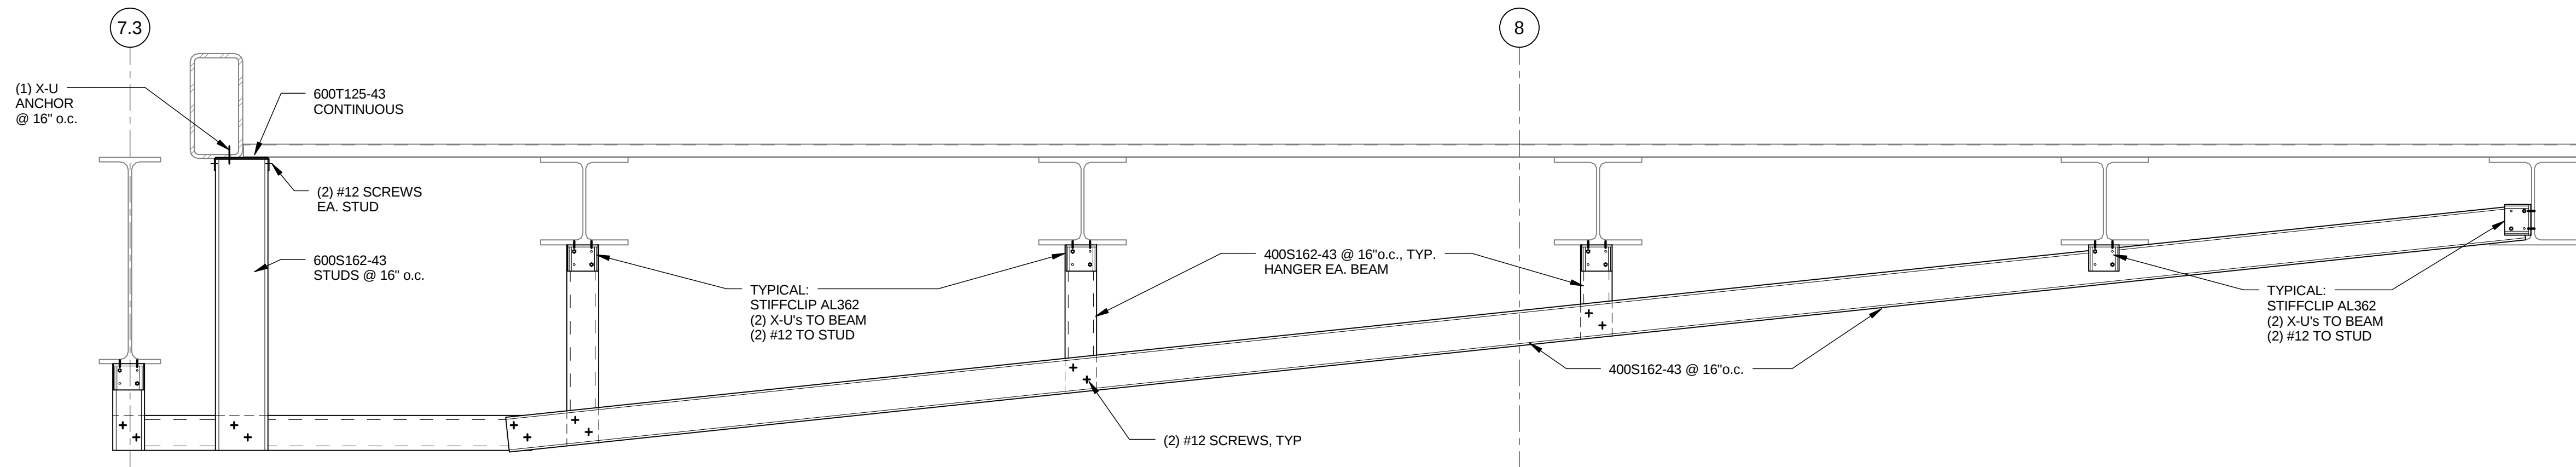


7 Main Canopy Section (Ref. 1/A502)
SCALE: 1" = 1'-0"

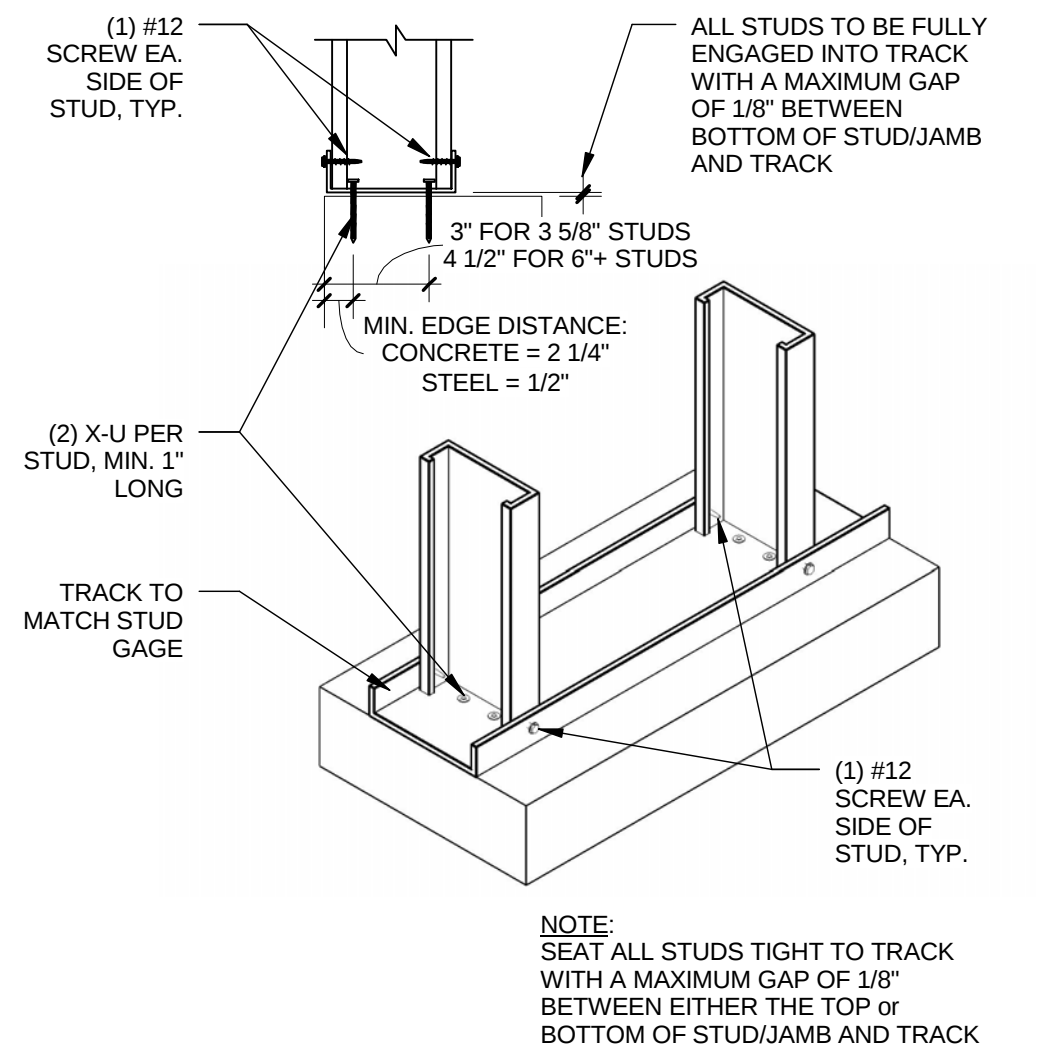


Typical Stud to Track Connection Detail
SCALE: N.T.S.

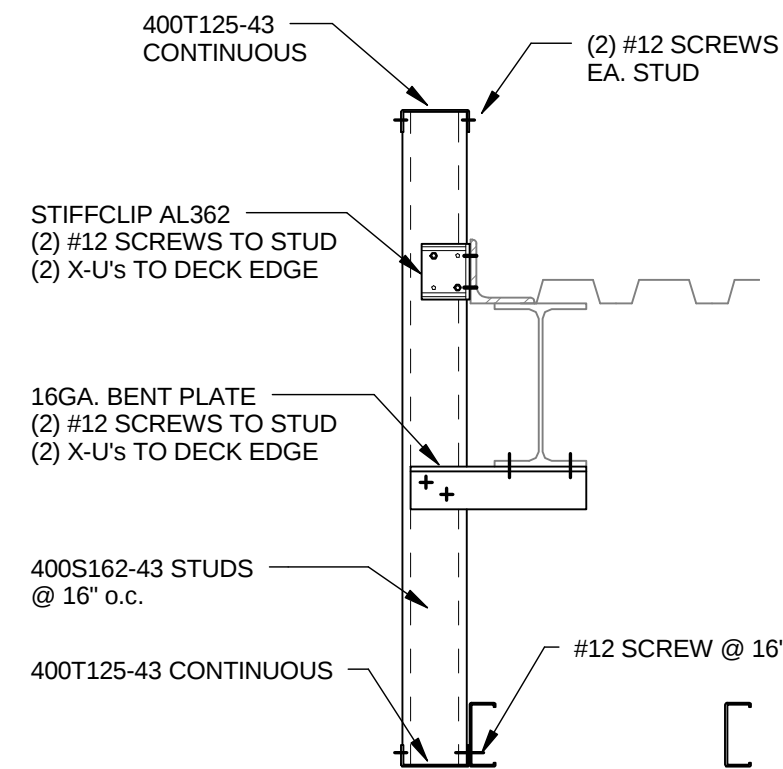


6 Canopy Side Detail
SCALE: 1" = 1'-0"

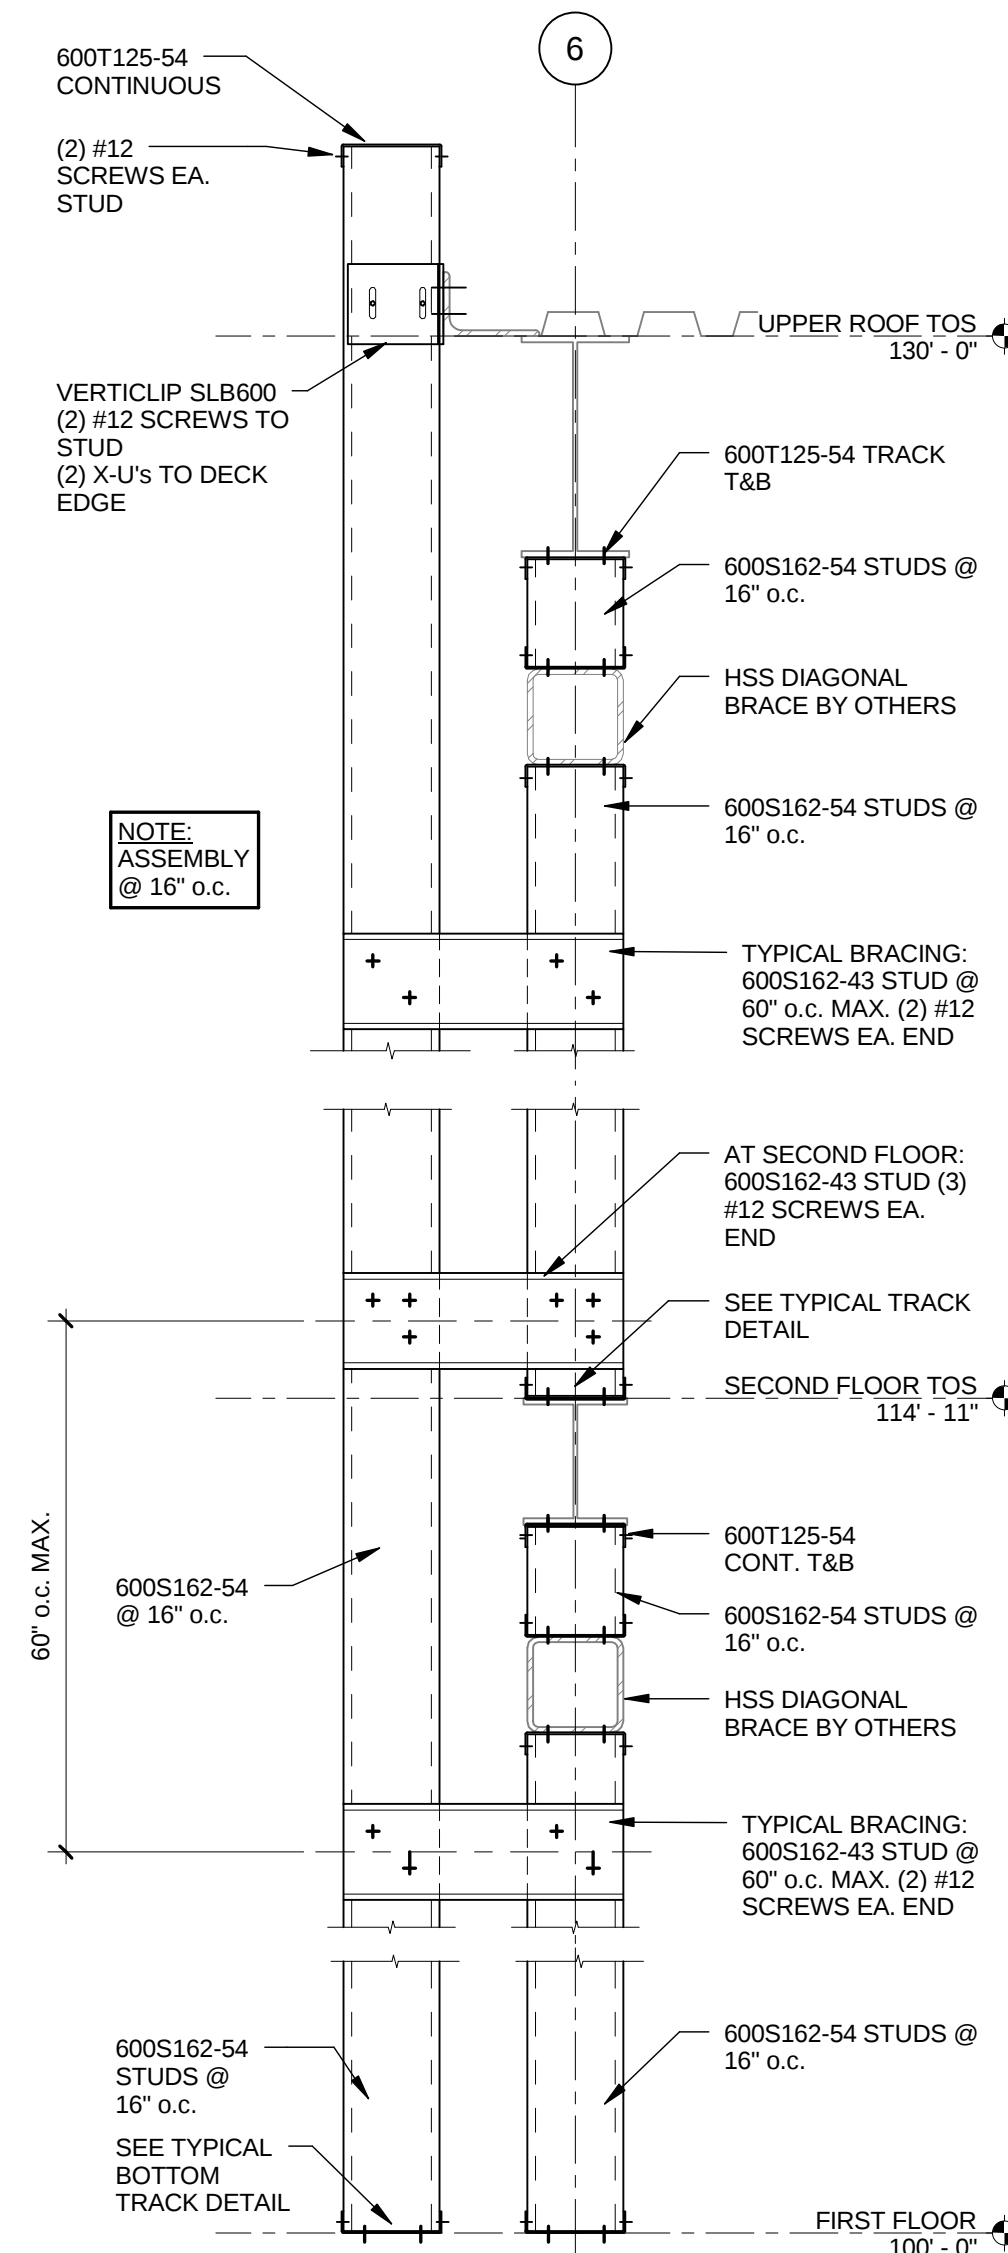


4 Wing Wall Detail (Ref. 5/A504)
SCALE: 1" = 1'-0"

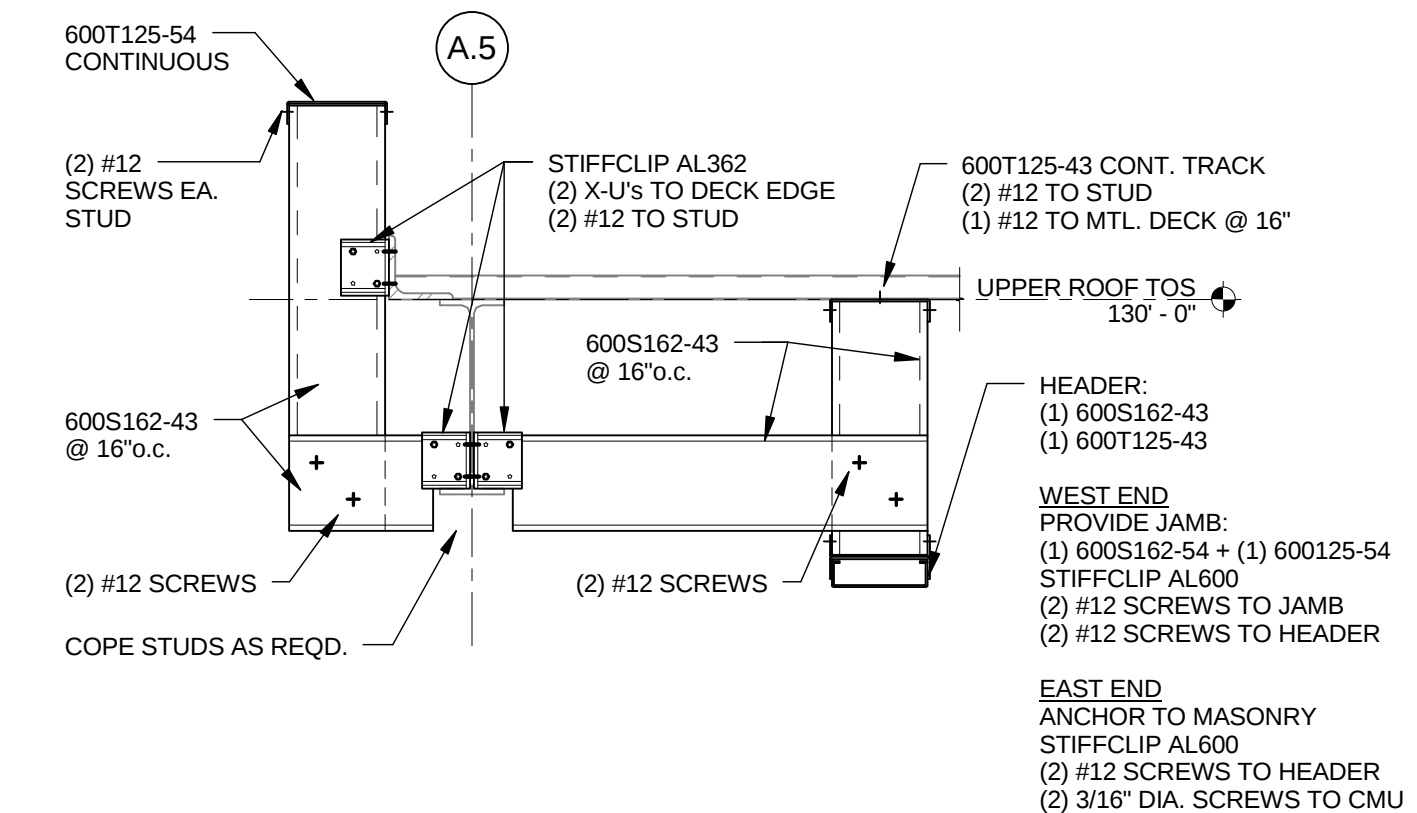


3 North Curtainwall Detail (Ref. 1/A506)
SCALE: 1" = 1'-0"

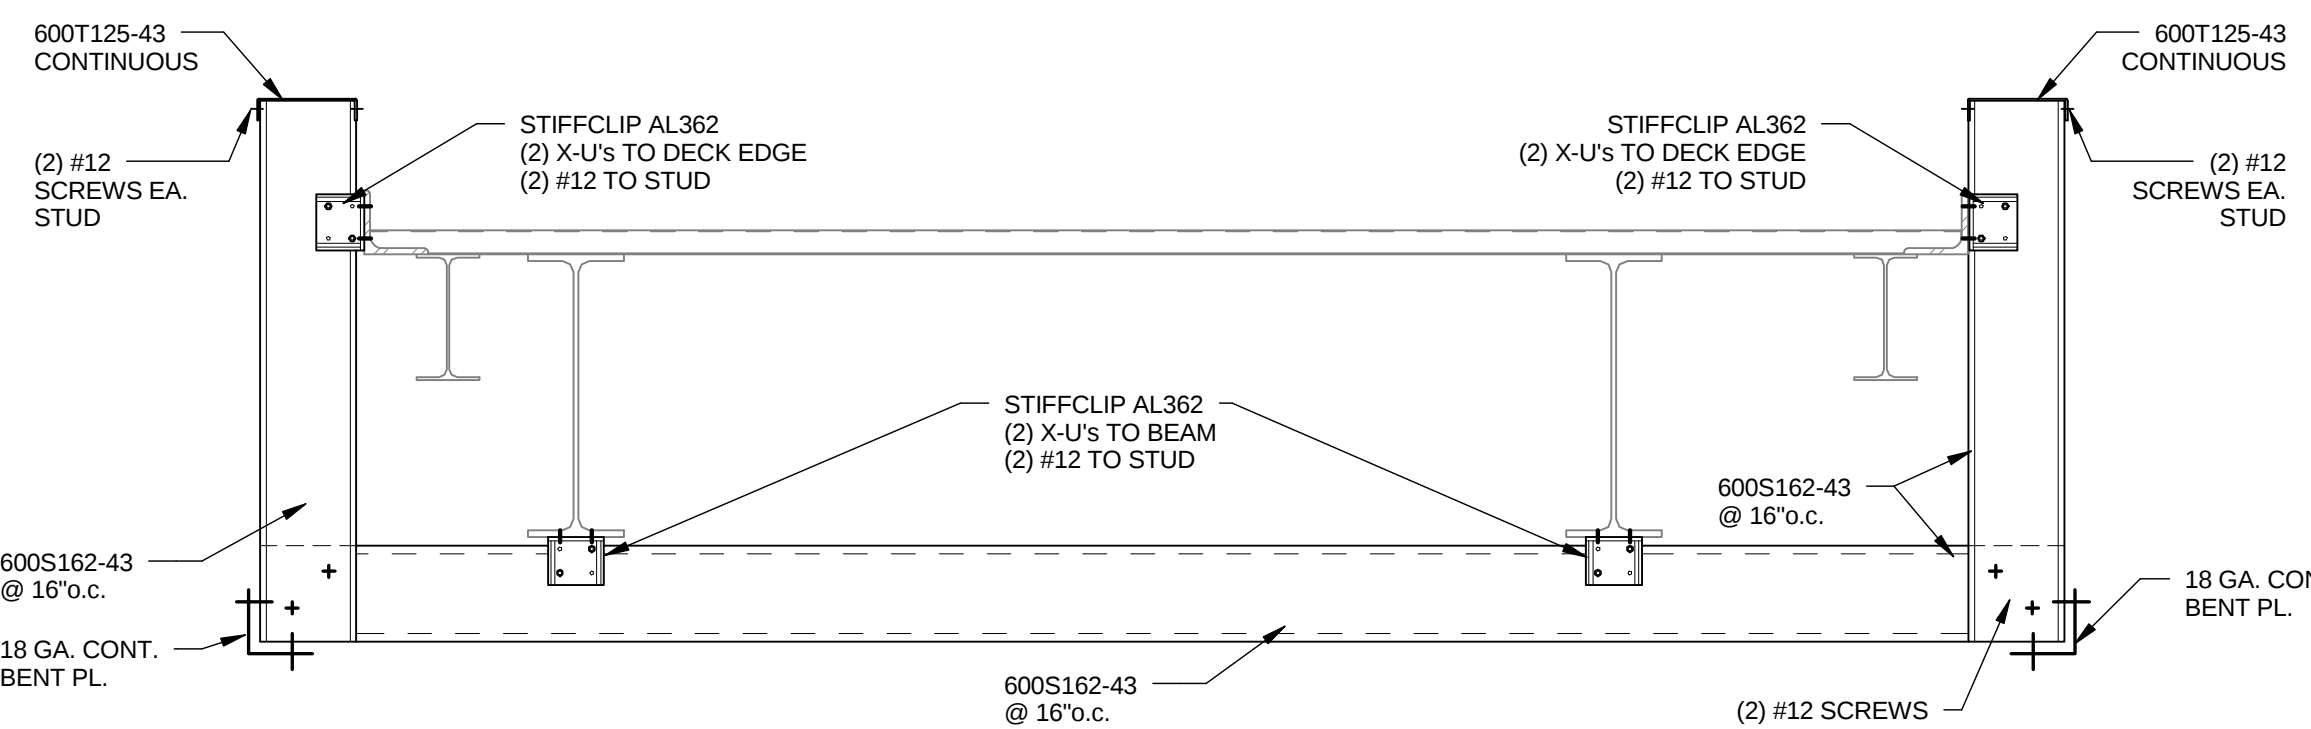


8 Canopy 118A (Ref. 6/A505)
SCALE: 1" = 1'-0"

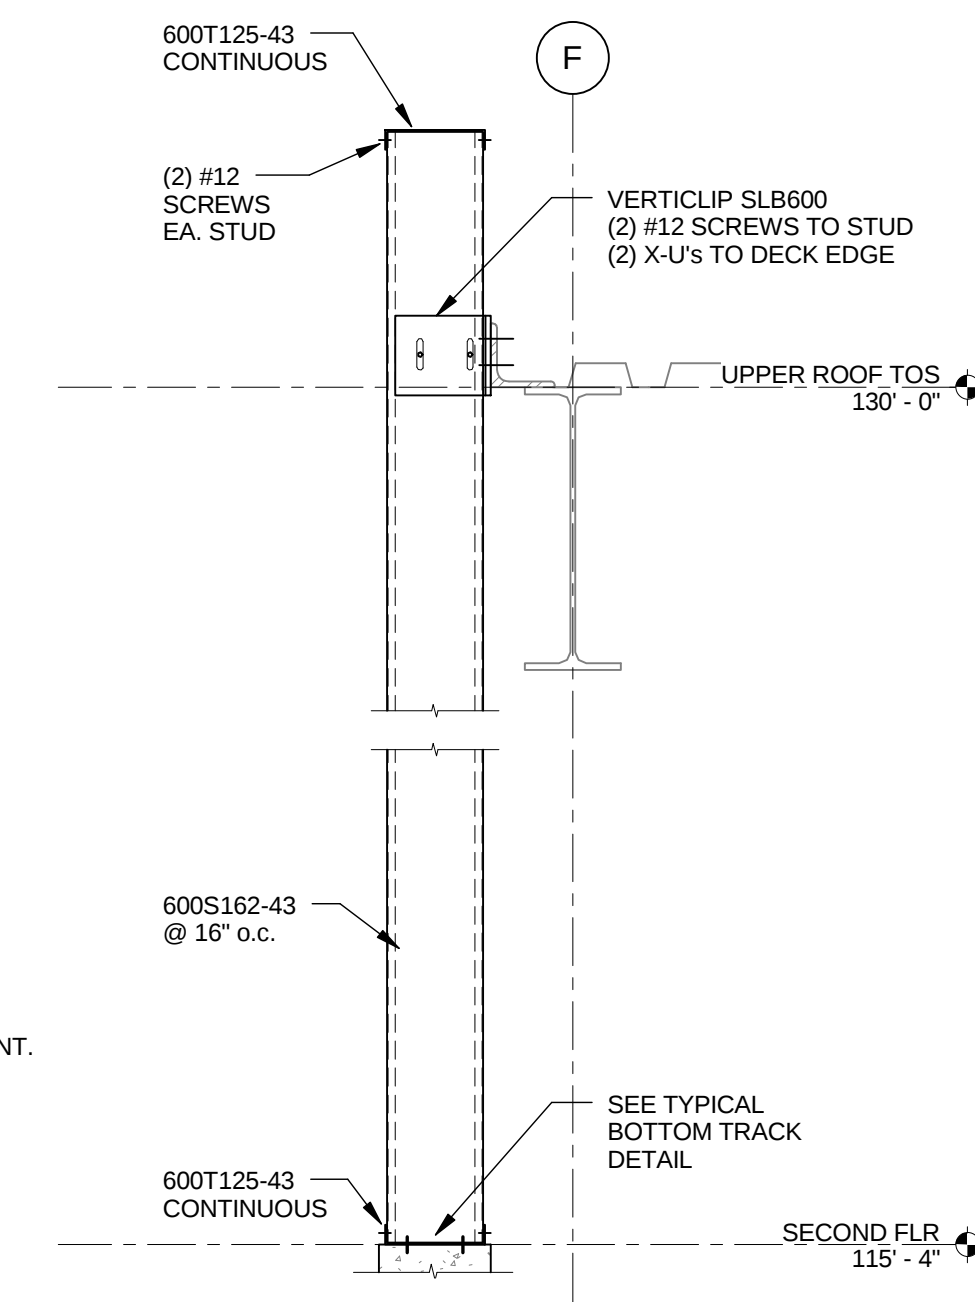

5 2nd Floor Wall Detail (Ref. 1/A501)
SCALE: 1" = 1'-0"

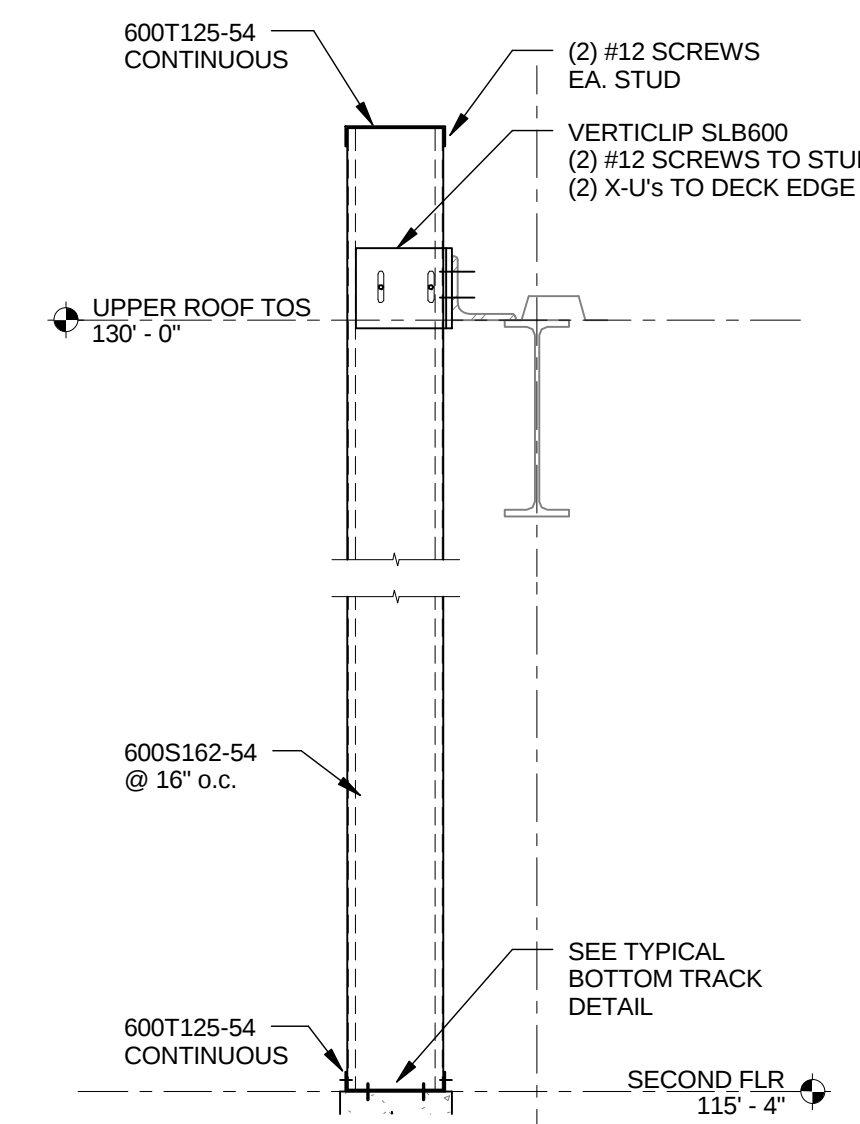

2 Typical 2nd Floor Wall (Ref. 3/A501)
SCALE: 1" = 1'-0"

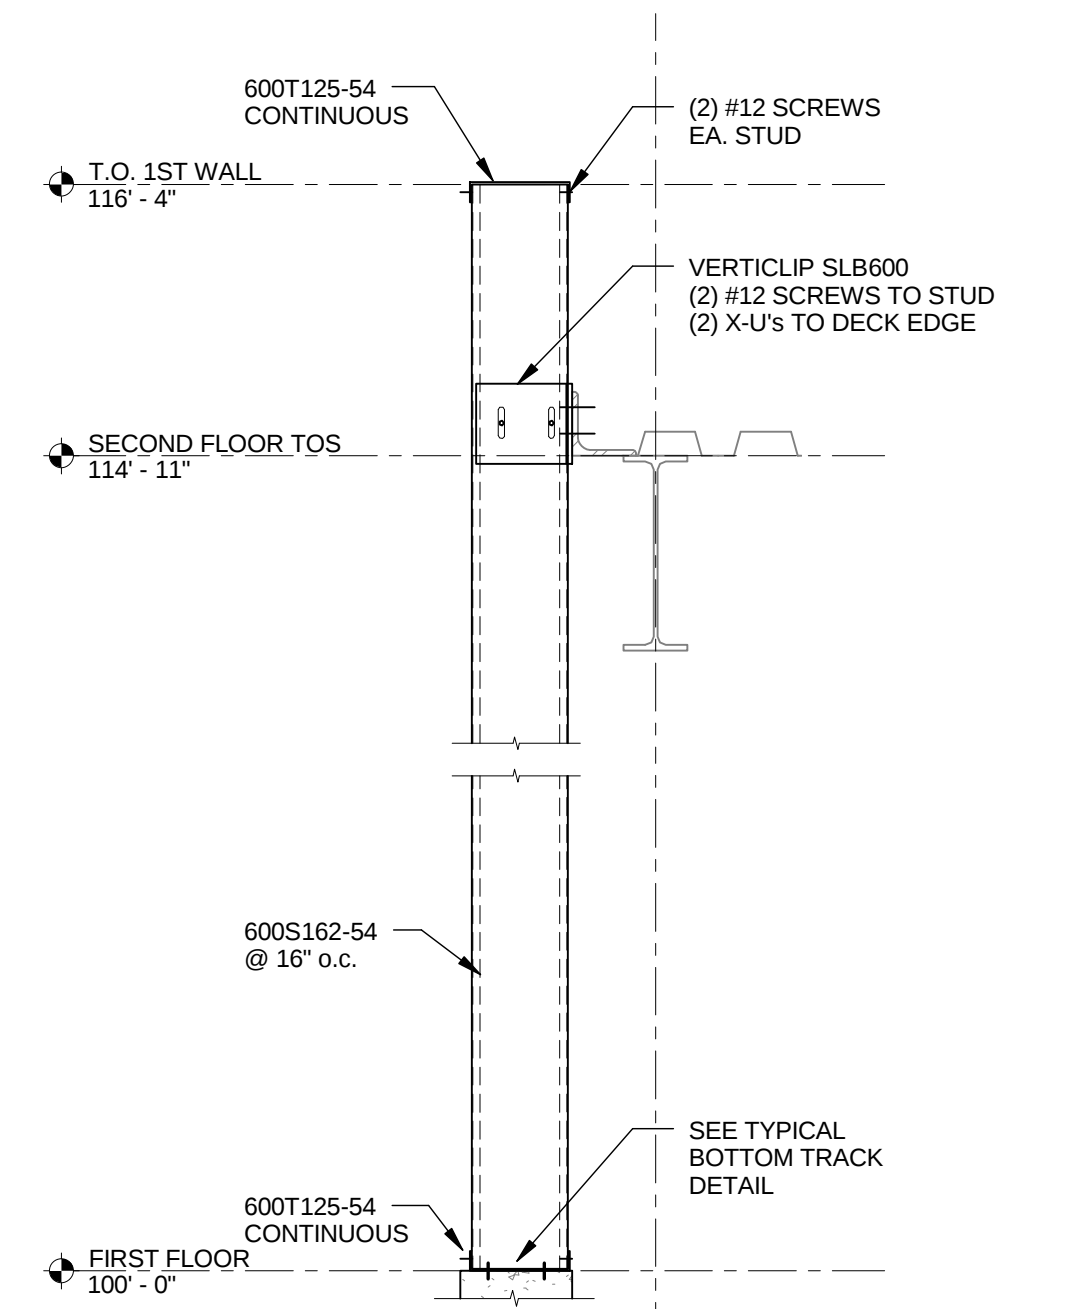


1 Typical 1st Floor Wall (Ref. 3/A501)
SCALE: 1" = 1'-0"

- NOTES:**
- XU CONCRETE EMBEDMENT IS TO BE 1.00" MIN., U.N.O.
 - MATERIAL 68 MILS. (16ga.) or THICKER TO BE Fy=50 KSI.
 - FASTEN SHEATHING TO STUDS @ MIN. 12" O.C., U.N.O.

REV.	DATE	DESCRIPTION
	10-20-09	FOR APPROVAL

RITSEMA ASSOCIATES
Grandville Office
3000 Dormax SW
Grandville, Michigan 49418
ph. 616.538.0120
fax 616.538.9695

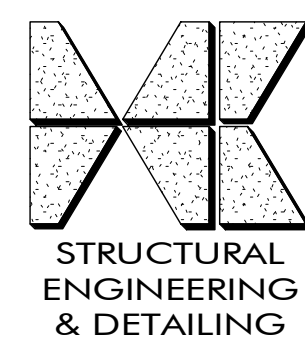


HOFFMAN CONSULTANTS
4602 44th Street SE
Kentwood, Michigan 49512
p. (616) 827.1586
f. (616) 827.9964

THESE DRAWINGS ARE THE PROPERTY OF HOFFMAN CONSULTANTS AND ARE NOT TO BE REUSED OR REPRODUCED WITHOUT PRIOR WRITTEN PERMISSION.	
PROJECT:	Holland Hospital Medical Office Building
LOCATION:	Zeeland Township - Michigan
CUSTOMER:	Ritsema Associates
ARCHITECT:	Designer

SEAL:

FOR APPROVAL NOT FOR CONSTRUCTION	
TITLE: Details	FILE NUMBER : 09223
DR. BY: Author CK. BY: Checker	DATE PLOTTED: 10/20/2009 4:36:53 PM
E3.0	

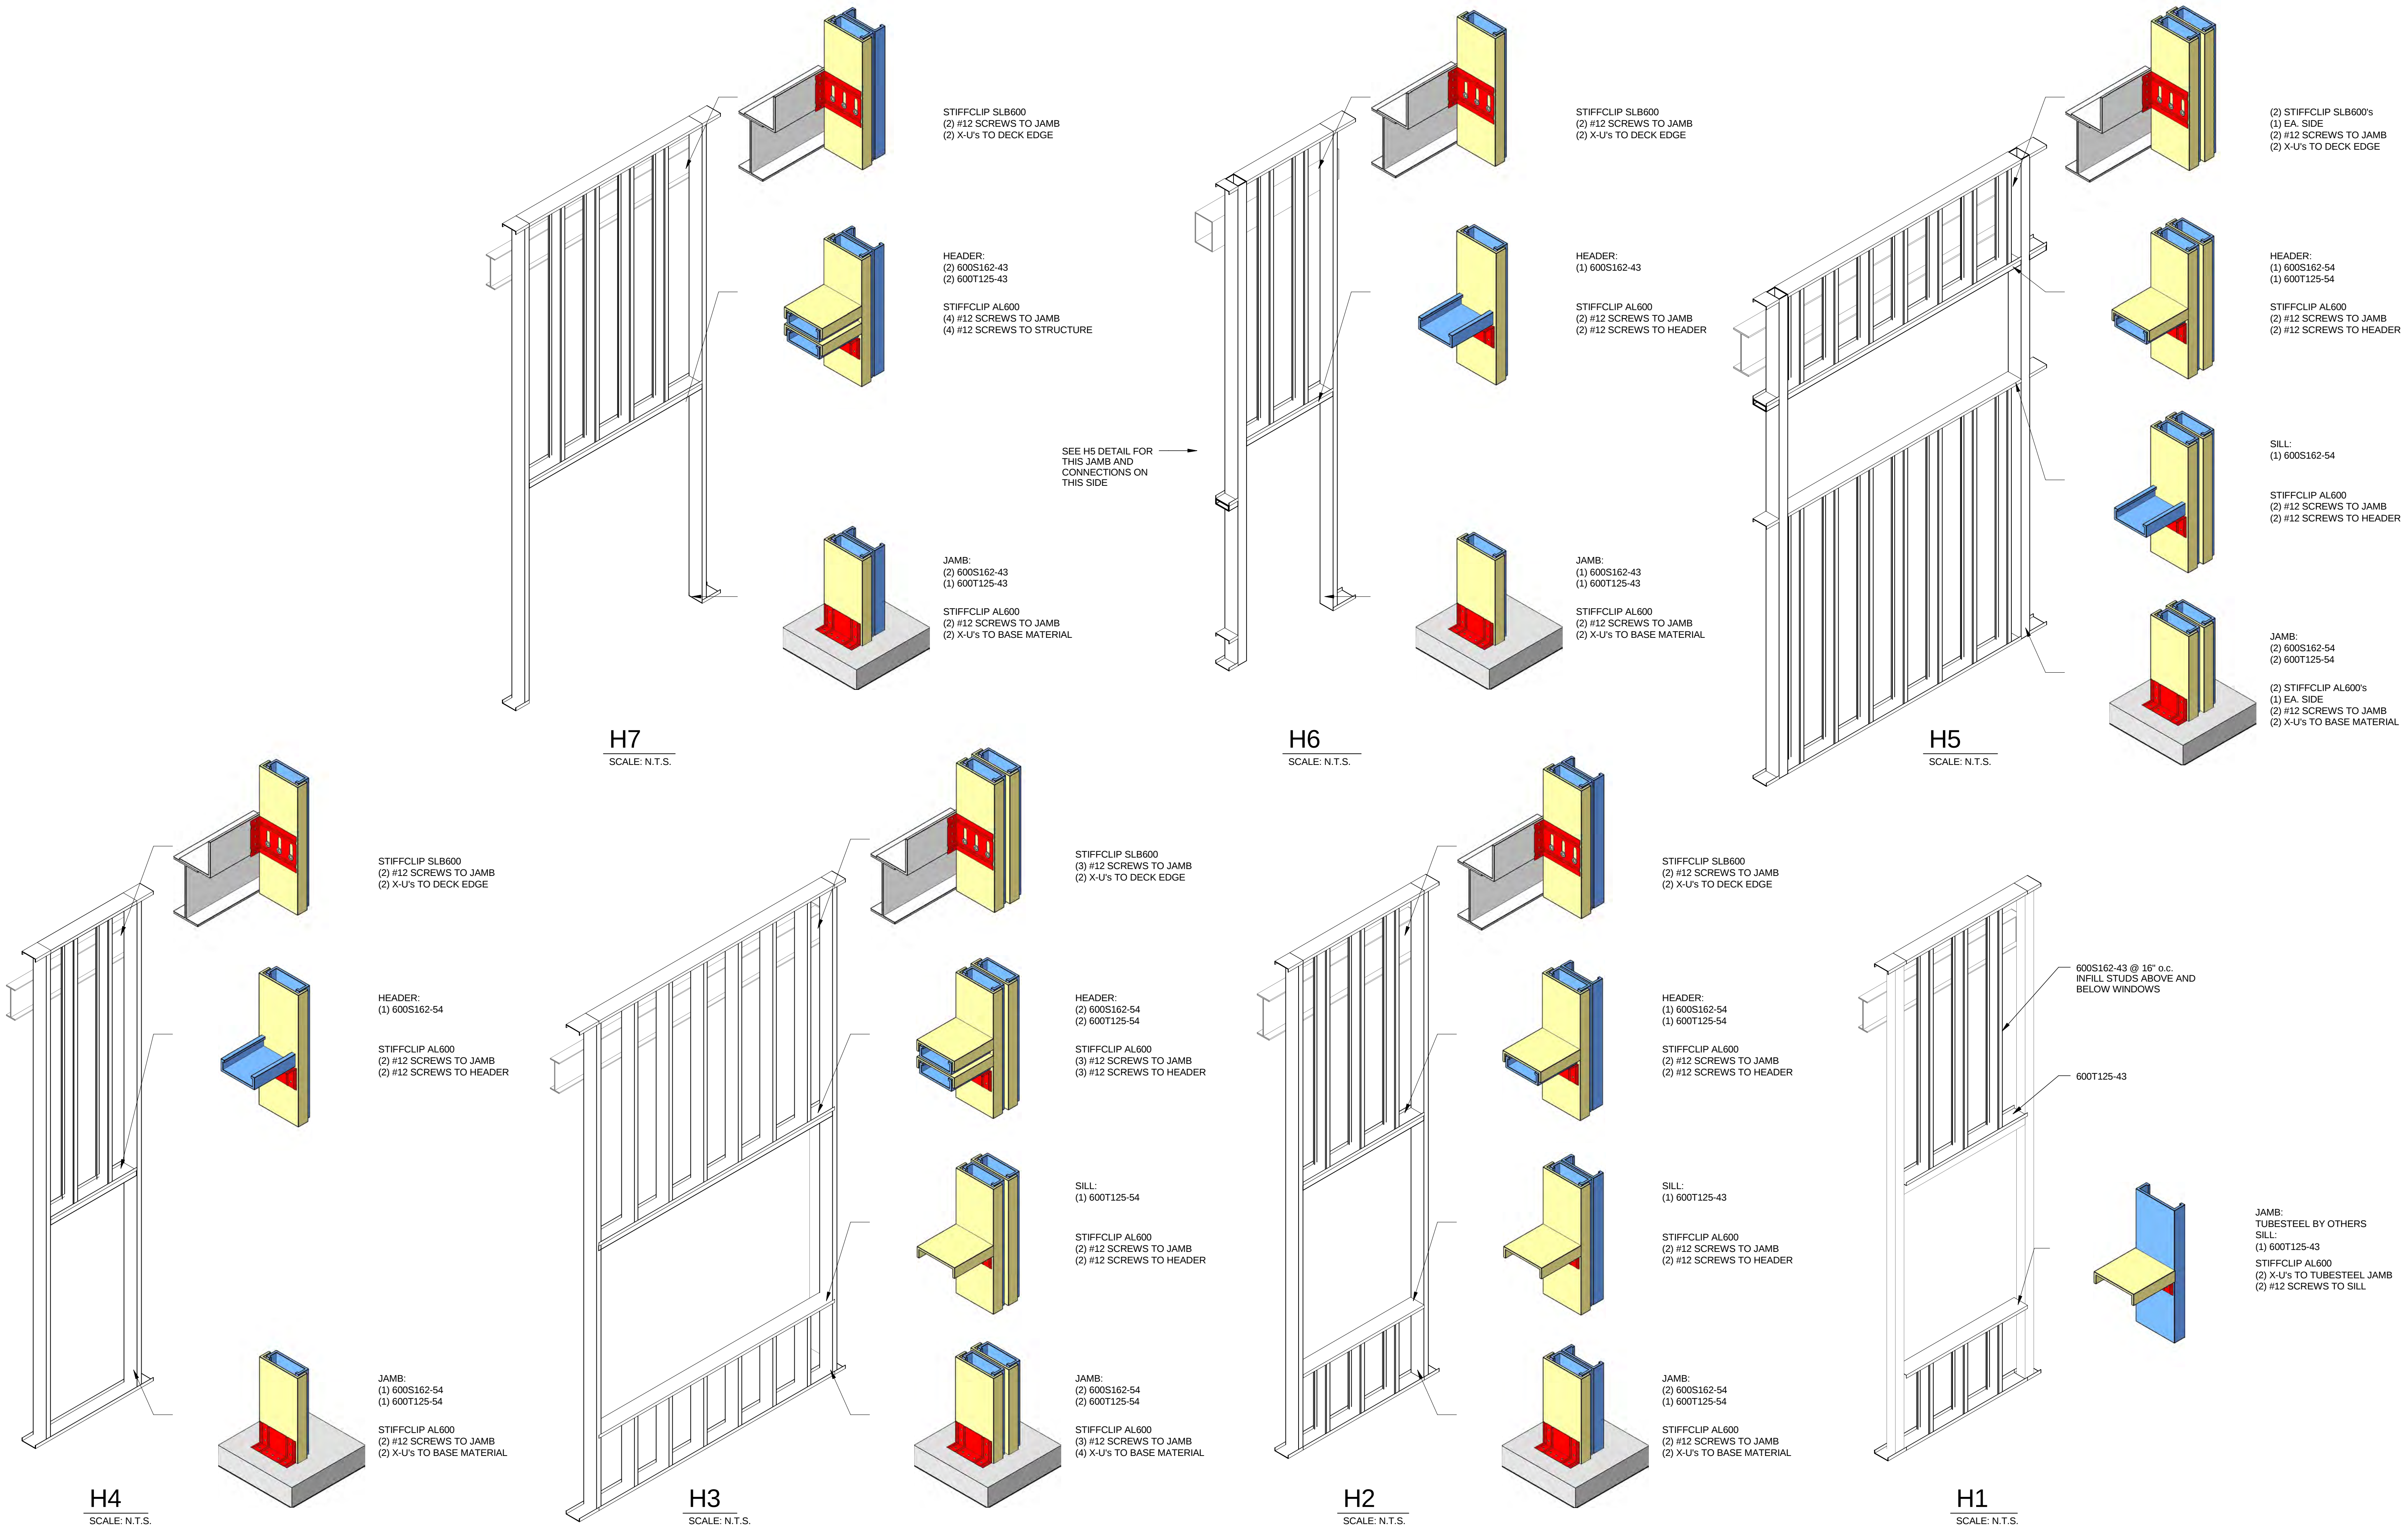


NOTES:

1. XU CONCRETE EMBEDMENT IS TO BE 1.00" MIN., U.N.O.
2. MATERIAL 68 MILS. (16ga.) or THICKER TO BE PY=50 KSI.
3. FASTEN SHEATHING TO STUDS @ MIN. 12" O.C., U.N.O.

REV.	DATE	DESCRIPTION
	10-20-09	FOR APPROVAL

RITSEMA ASSOCIATES
Grandville Office
3000 Dormax SW
Grandville, Michigan 49418

p. 616.538.0120
fax 616.538.9695

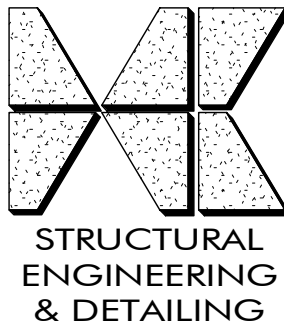

HOFFMAN CONSULTANTS
4602 44th Street SE
Kentwood, Michigan 49512

p. (616) 827.1586
f. (616) 827.9964

THESE DRAWINGS ARE THE PROPERTY OF HOFFMAN CONSULTANTS AND ARE NOT TO BE REUSED OR REPRODUCED WITHOUT PRIOR WRITTEN PERMISSION.

PROJECT: Holland Hospital Medical Office Building
LOCATION: Zeeland Township - Michigan
CUSTOMER: Ritsema Associates
ARCHITECT: Progressive AE

SEAL:

FOR APPROVAL NOT FOR CONSTRUCTION

TITLE: Opening Details		FILE NUMBER : 09223
DRAWING NUMBER : E4.0		
DR. BY: BSG CK. BY: JDKT/JH	DATE PLOTTED: 10/20/2009 4:37:00 PM	