



College of Human Medicine

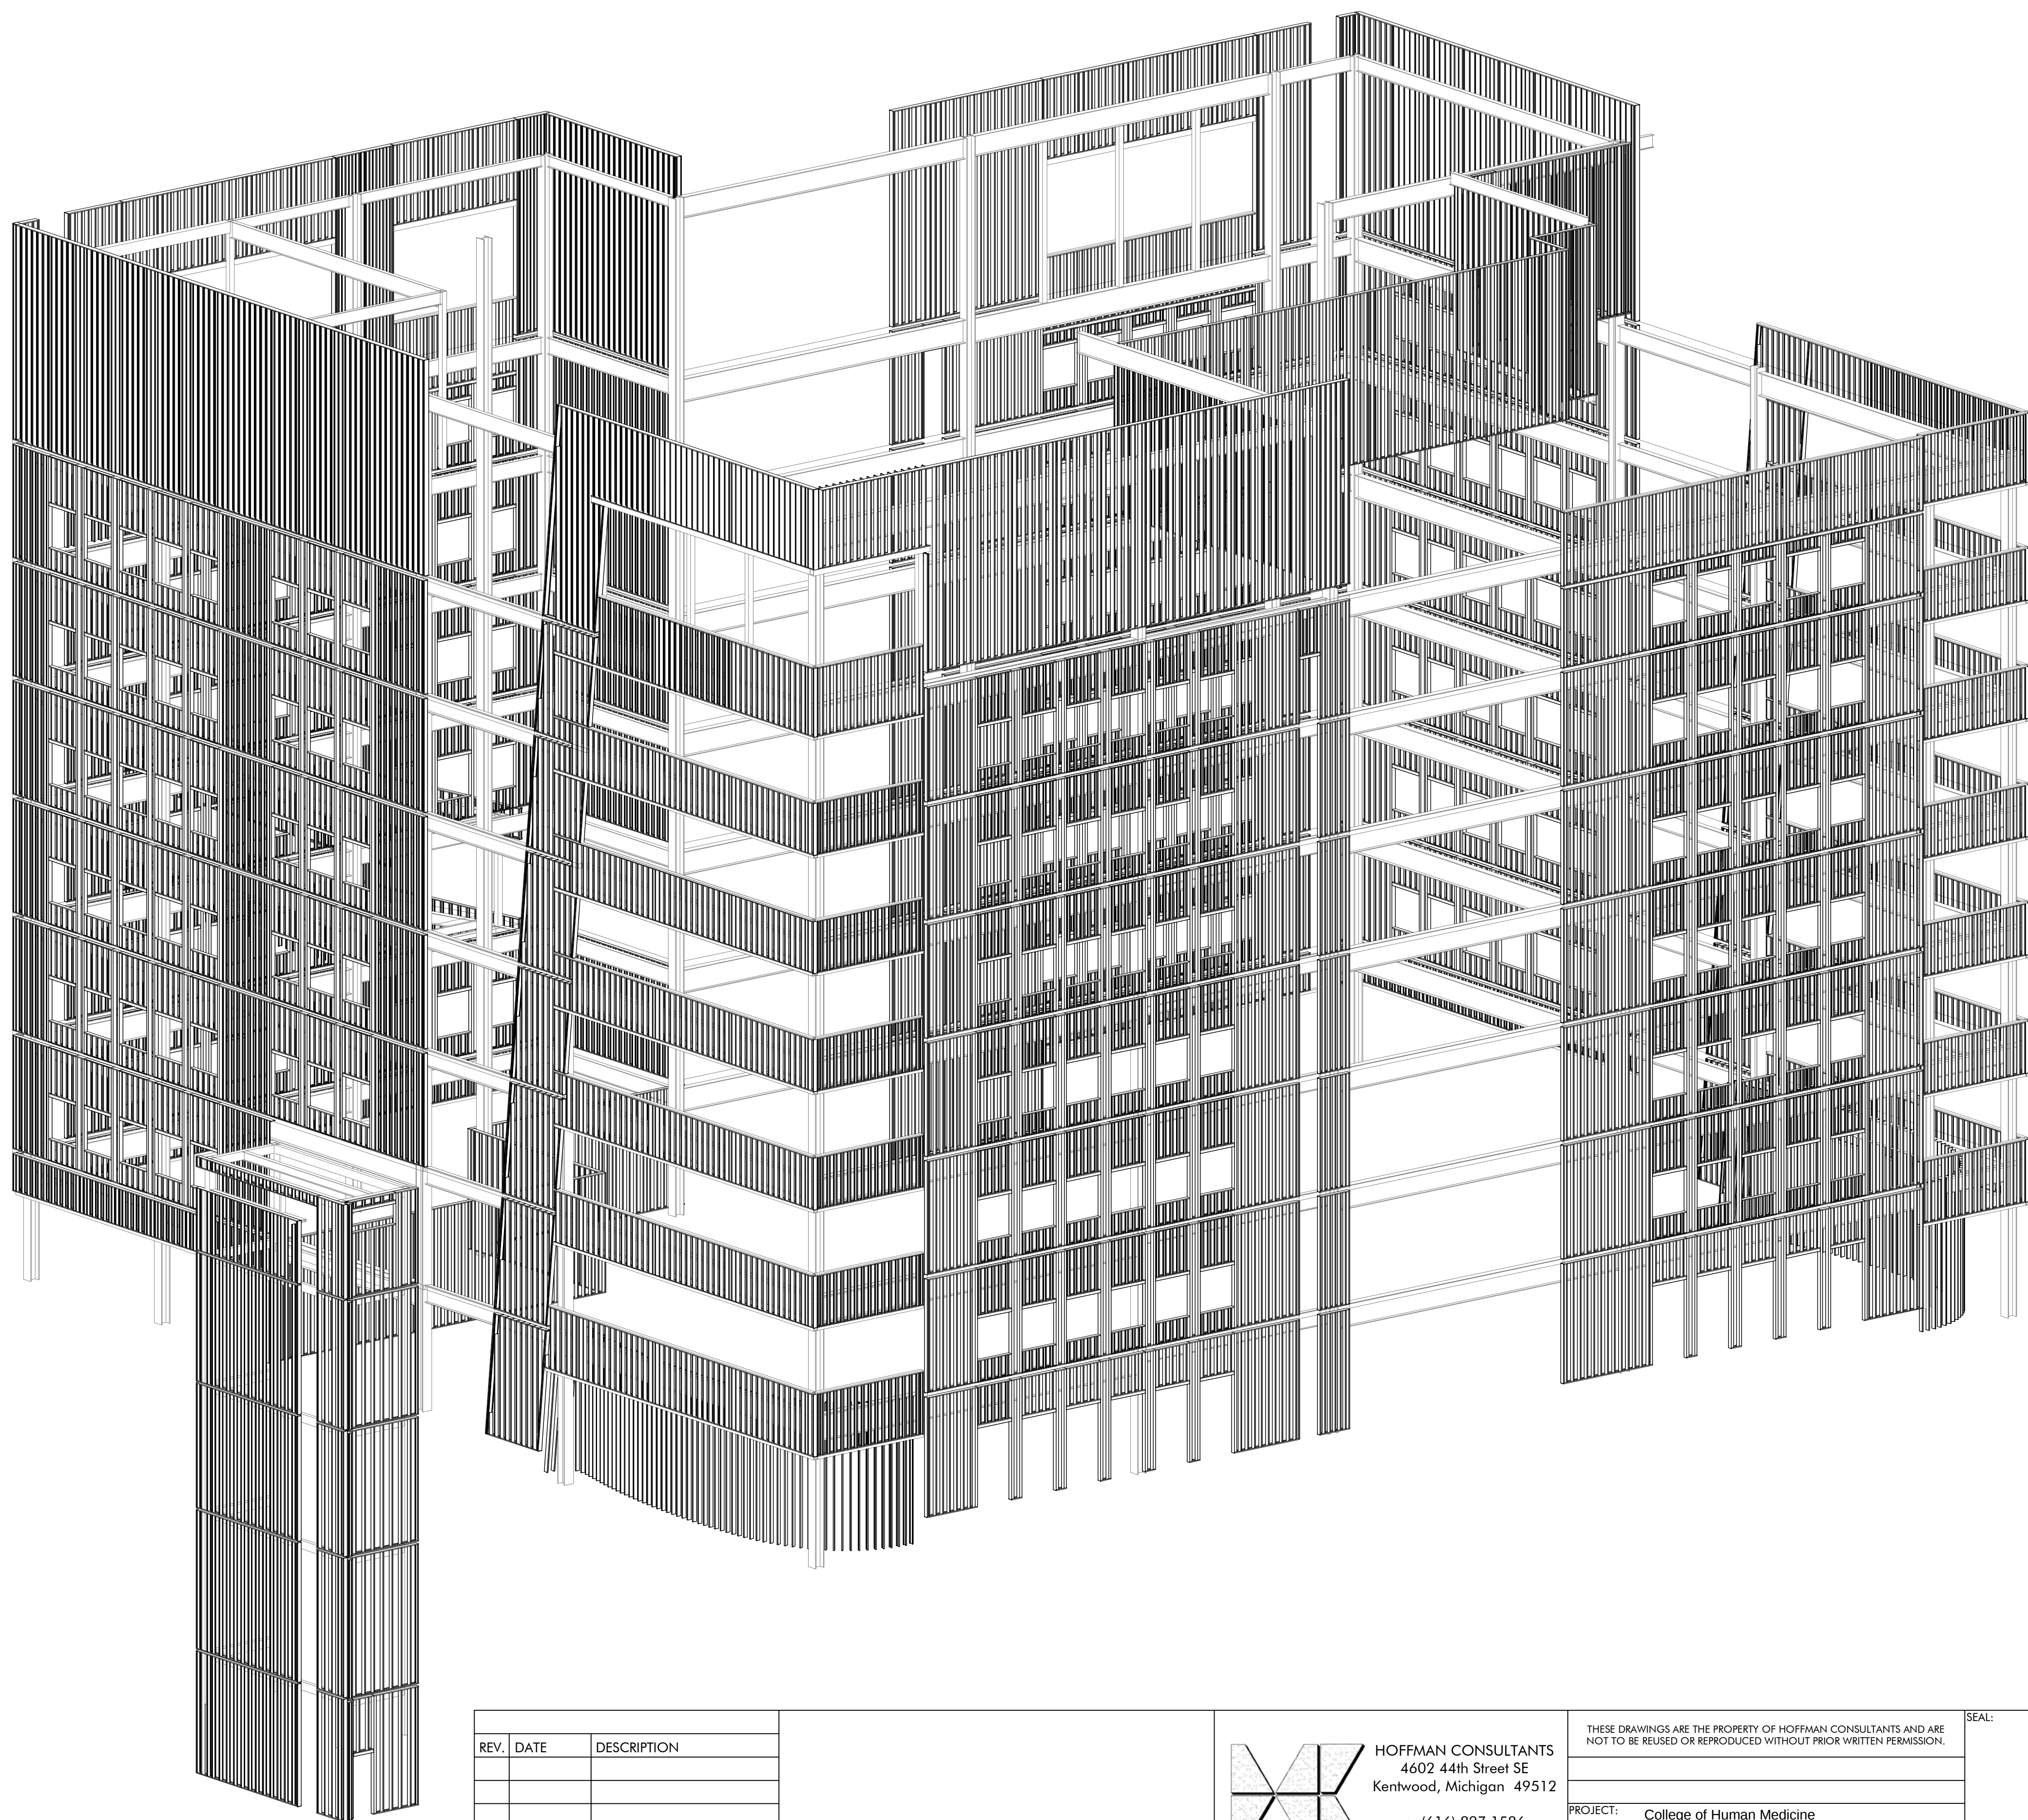

Drawing List	
Sheet Number	Sheet Name
E0.1	Cover Sheet
E0.2	3D Views
E0.3	3D Views
E1.0	Plan
E2.0	North Elevation
E2.1	East Elevation
E2.2	South Elevation
E2.3	West Elevation
E2.4	Enlarged Elevations
E2.5	Enlarged Elevations
E3.0	Typical Header Details
E3.1	Details
E3.2	Details

REV.	DATE	DESCRIPTION

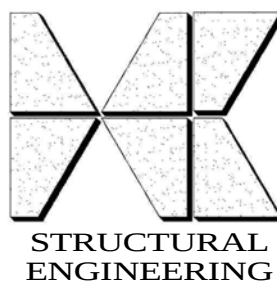

HOFFMAN CONSULTANTS
4602 44th Street SE
Kentwood, Michigan 49512
p. (616) 827.1586
f. (616) 827.9964


THESE DRAWINGS ARE THE PROPERTY OF HOFFMAN CONSULTANTS AND ARE NOT TO BE REUSED OR REPRODUCED WITHOUT PRIOR WRITTEN PERMISSION.

PROJECT: College of Human Medicine
LOCATION:
CUSTOMER: Your Company Name Here
ARCHITECT: Architect's Name

SEAL:


FOR APPROVAL NOT FOR CONSTRUCTION

TITLE: Cover Sheet		FILE NUMBER : Proj #
DR. BY: JDK CK. BY: TJH		DATE PLOTTED: 3/5/2009 1:41:03 PM DRAWING NUMBER : E0.1

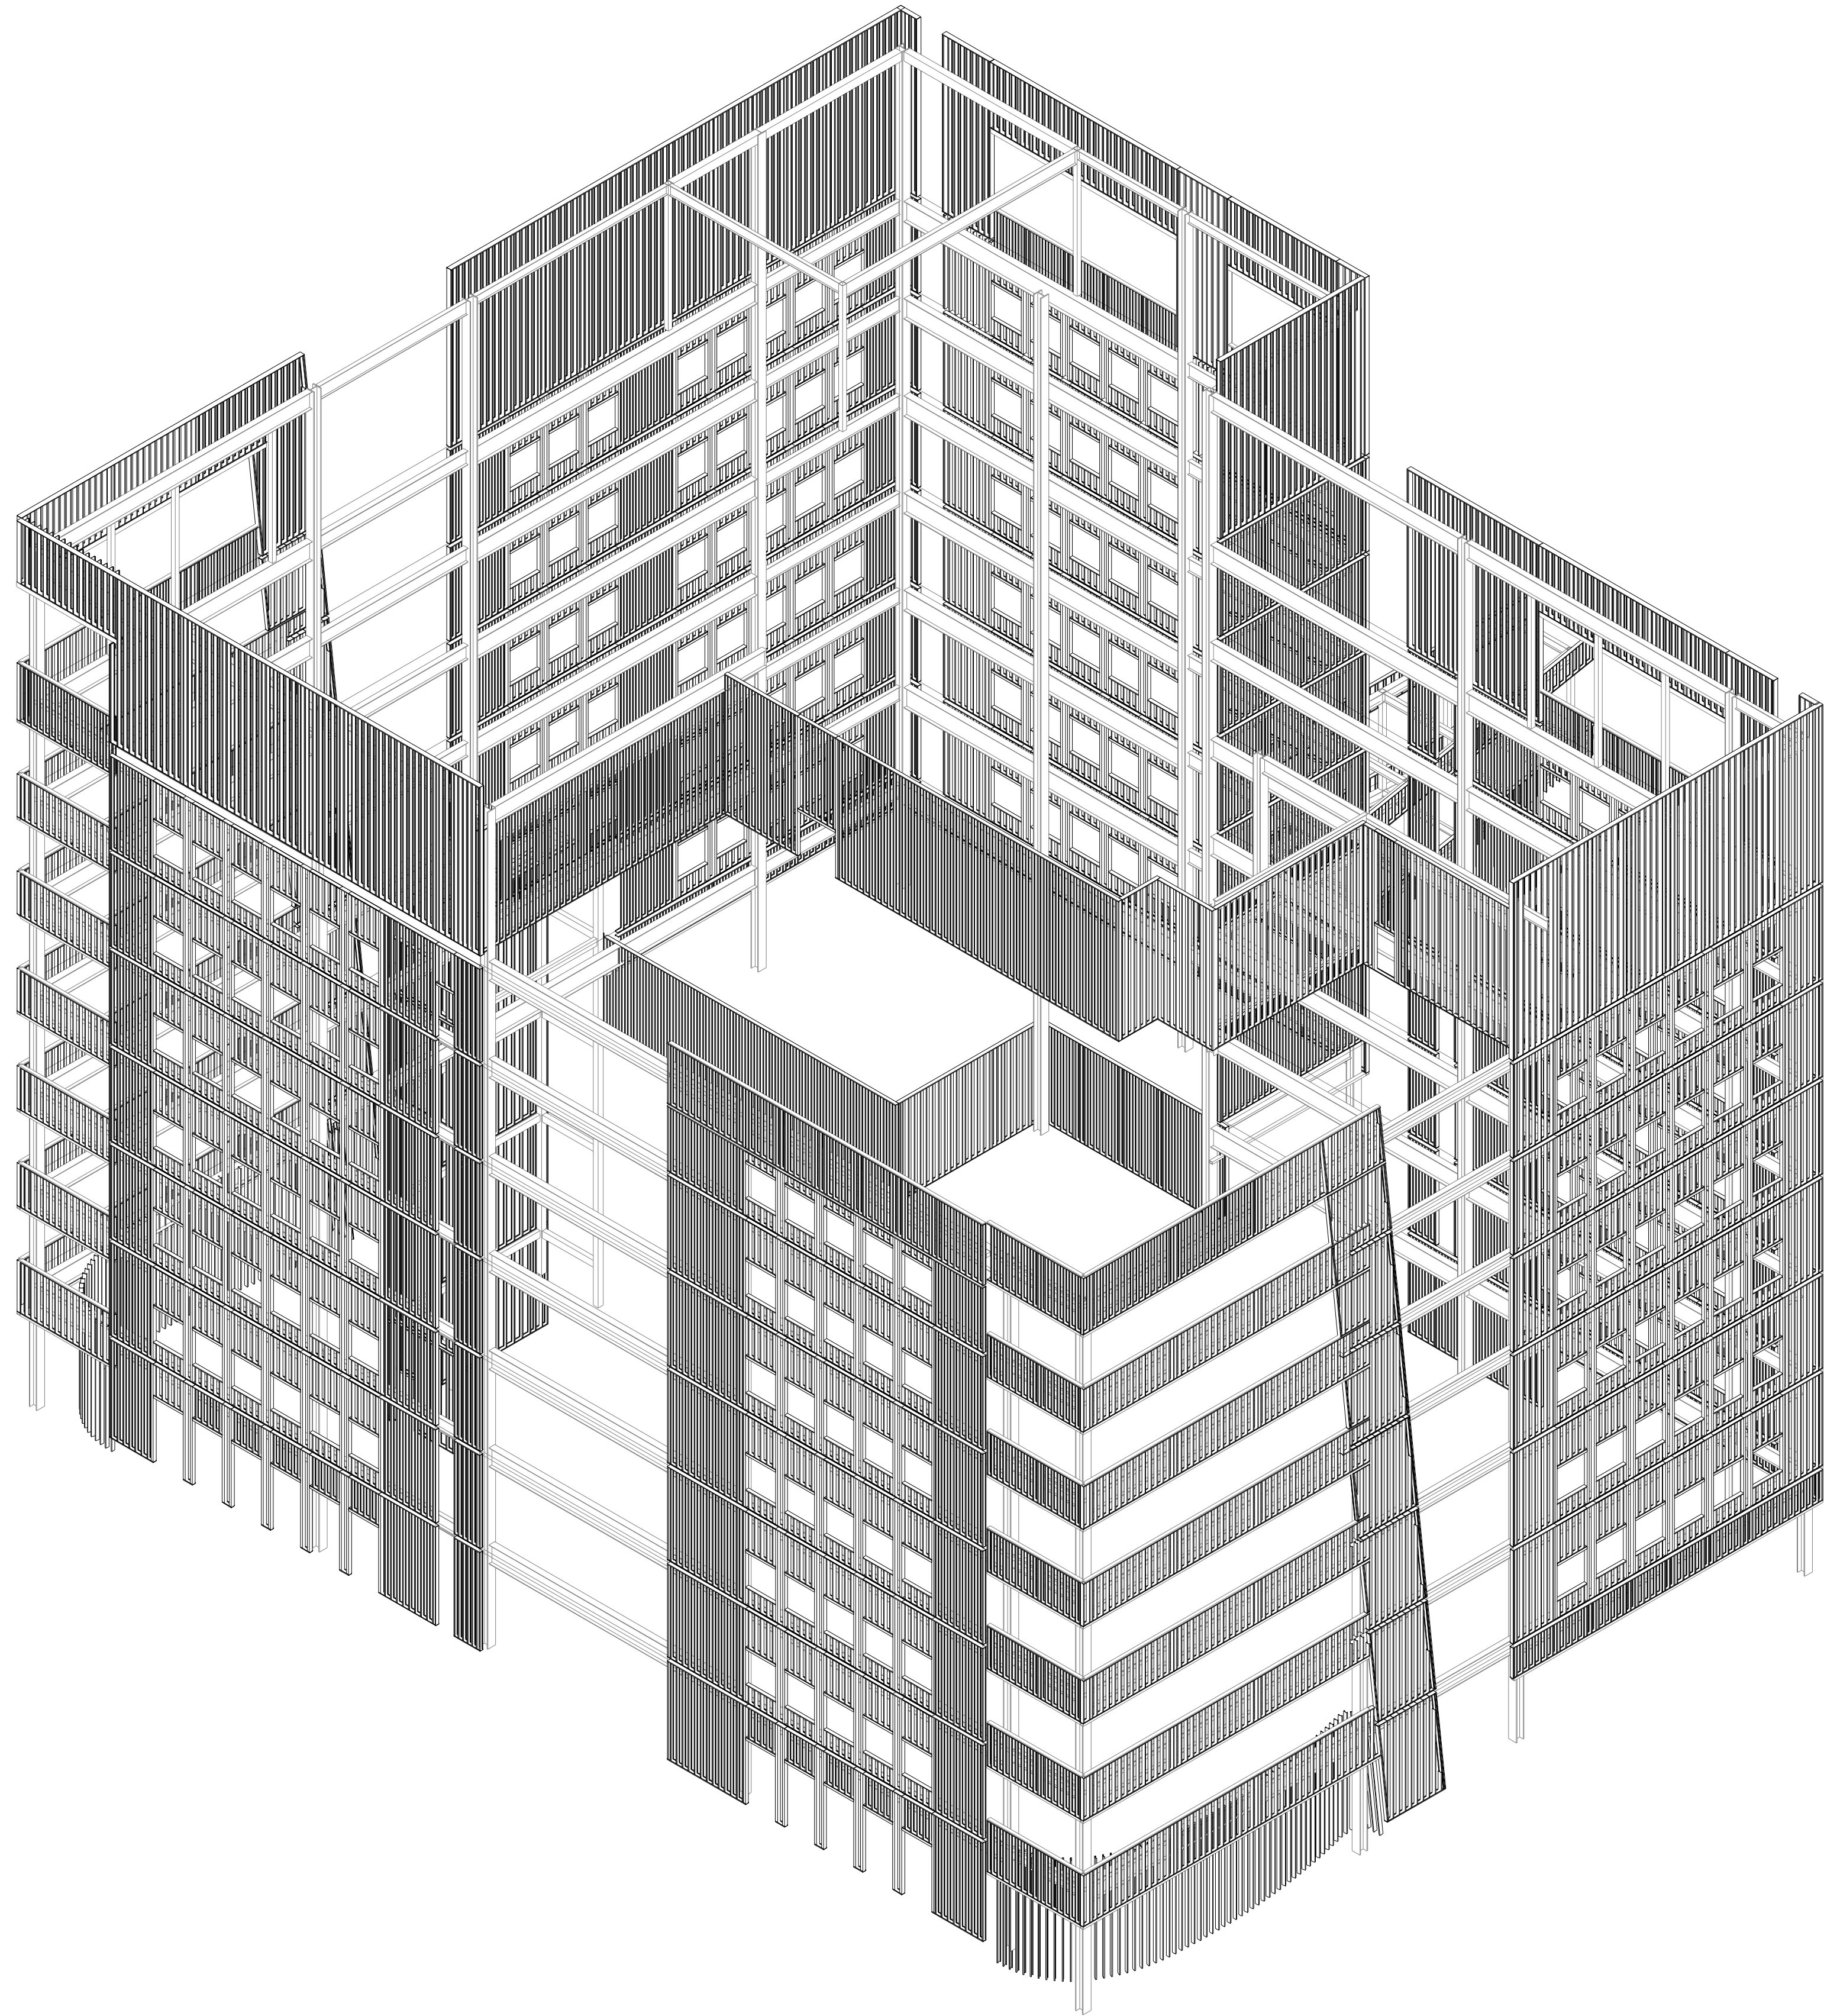


Southwest Corner


SCALE: N.T.S.

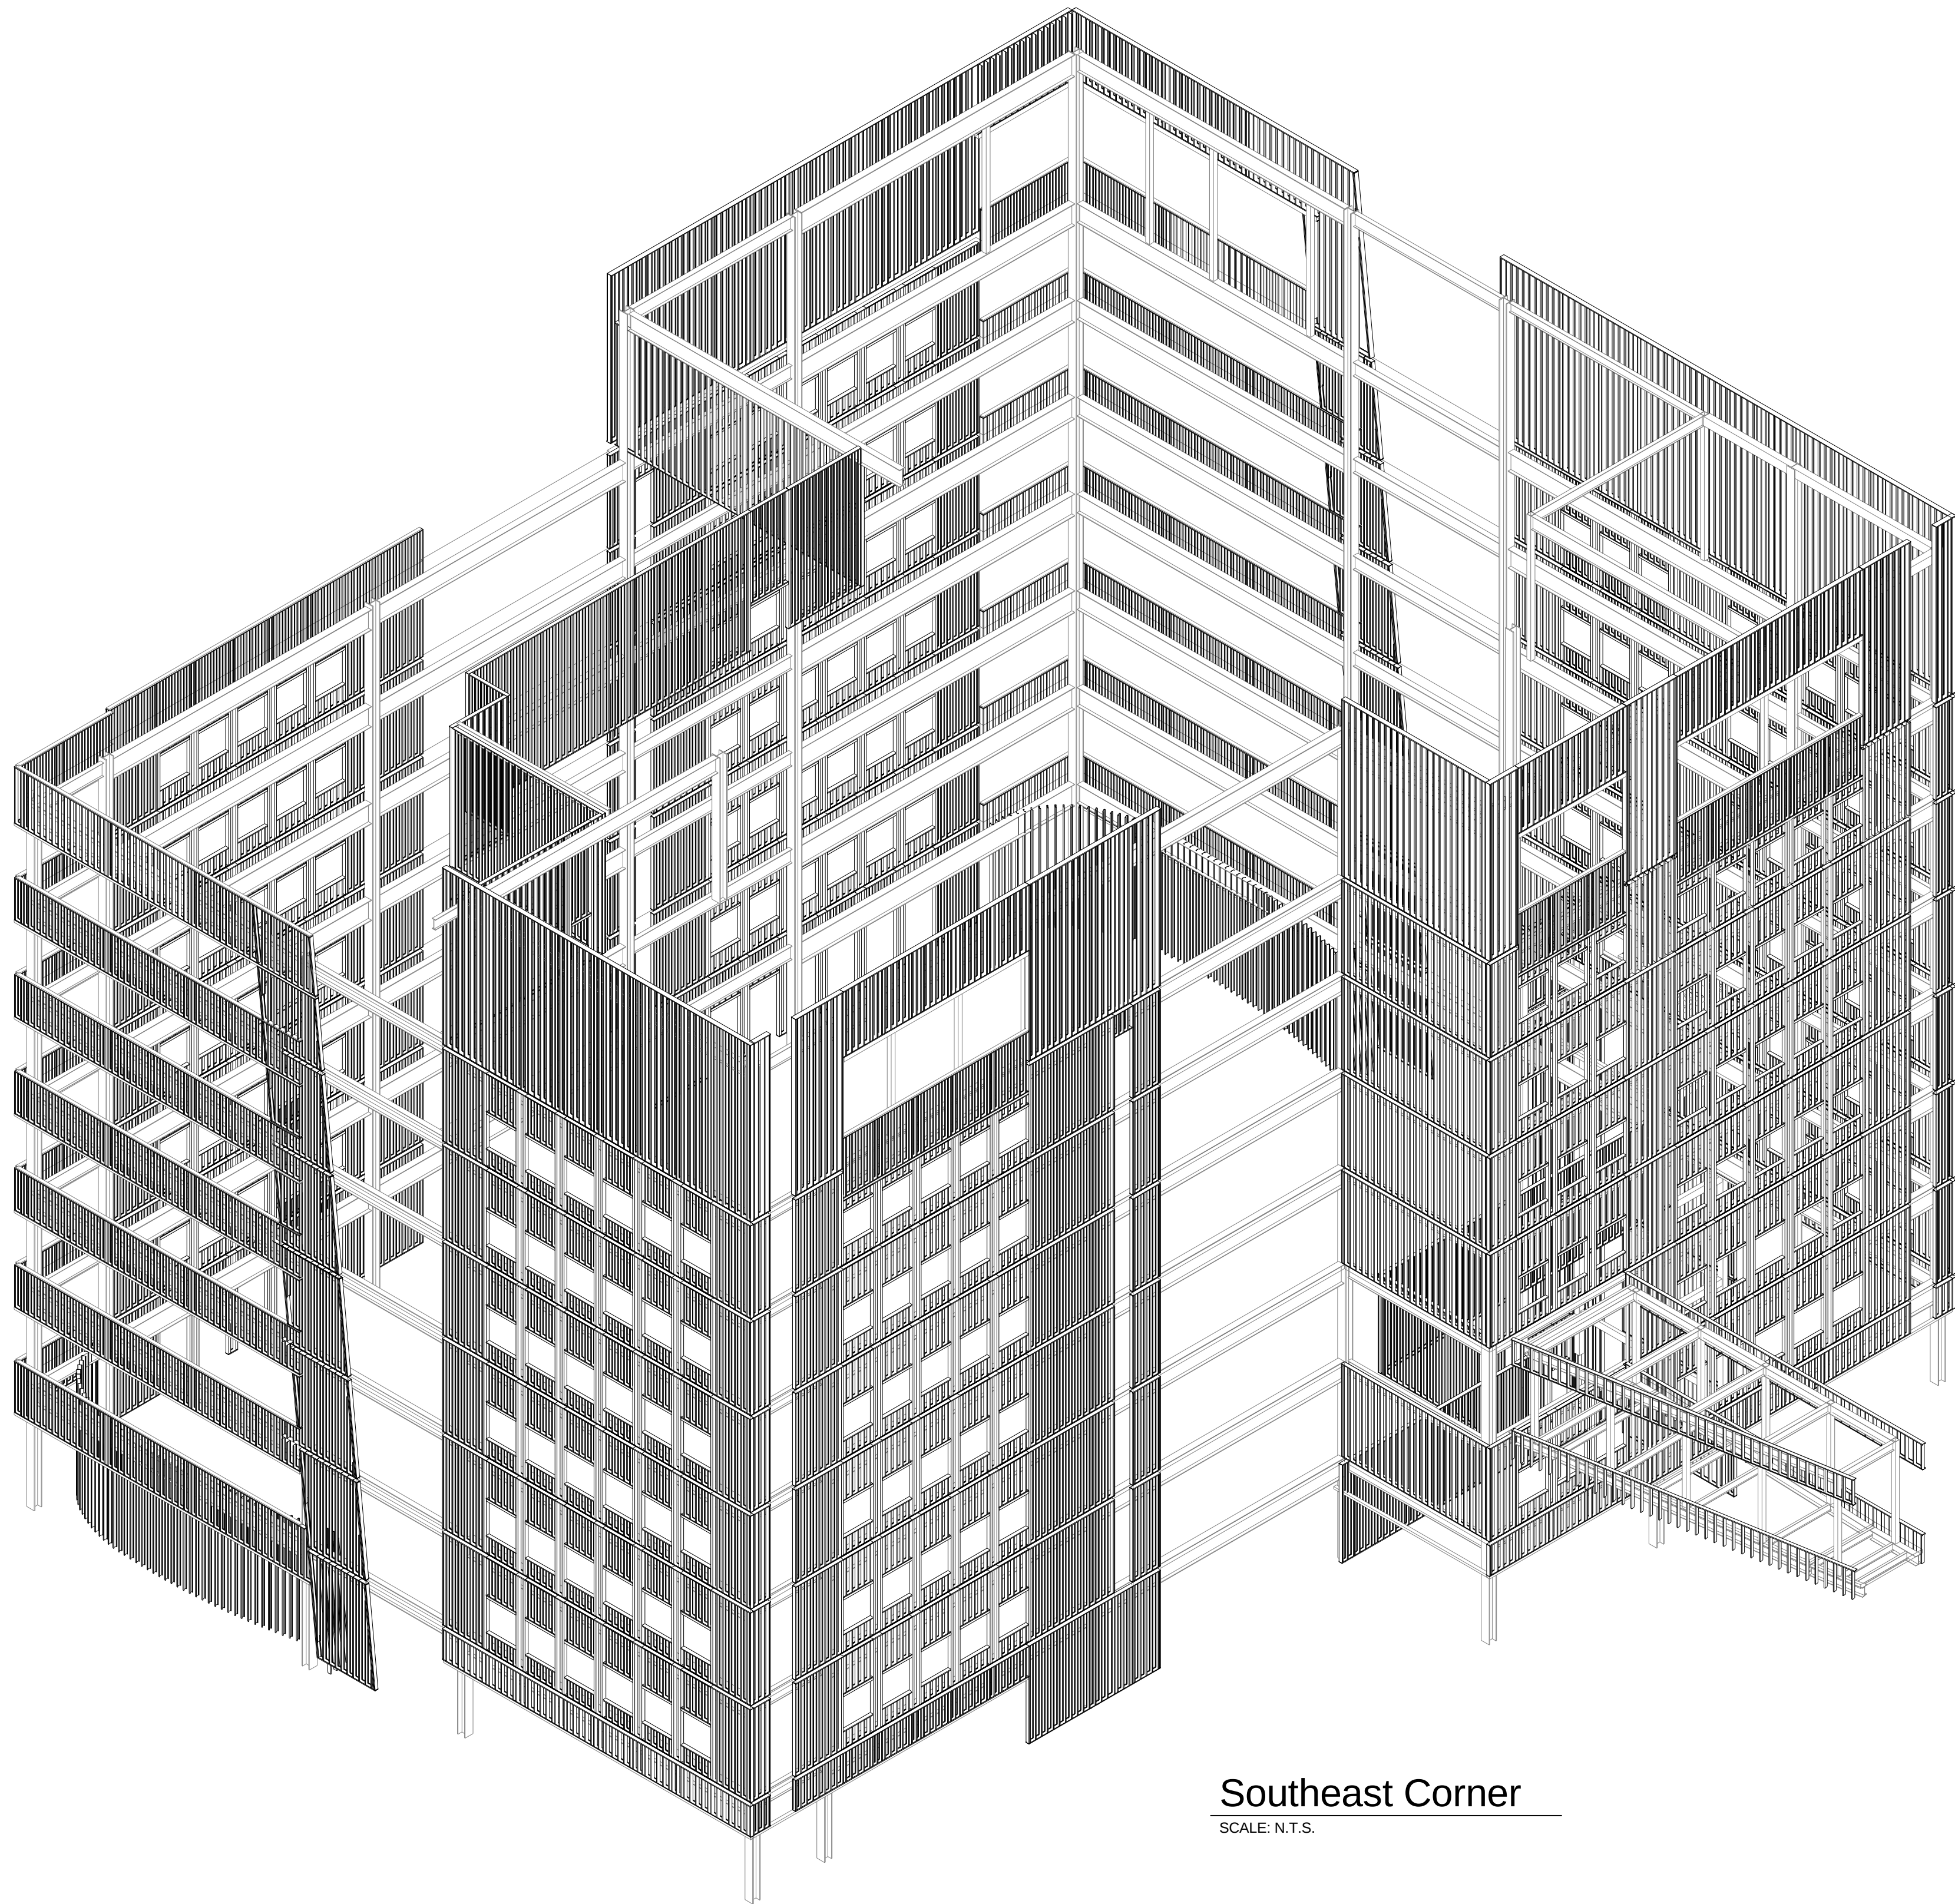


Southeast Corner

SCALE: N.T.S.
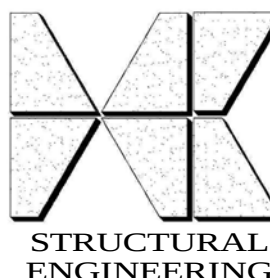
<table><tr><th>REV.</th><th>DATE</th><th>DESCRIPTION</th></tr><tr><td> </td><td> </td><td> </td></tr><tr><td> </td><td> </td><td> </td></tr><tr><td> </td><td> </td><td> </td></tr><tr><td> </td><td> </td><td> </td></tr><tr><td> </td><td> </td><td> </td></tr></table>			REV.	DATE	DESCRIPTION																 STRUCTURAL ENGINEERING		HOFFMAN CONSULTANTS 4602 44th Street SE Kentwood, Michigan 49512 p. (616) 827.1586 f. (616) 827.9964		THESE DRAWINGS ARE THE PROPERTY OF HOFFMAN CONSULTANTS AND ARE NOT TO BE REUSED OR REPRODUCED WITHOUT PRIOR WRITTEN PERMISSION. <table><tr><td>PROJECT:</td><td>College of Human Medicine</td></tr><tr><td>LOCATION:</td><td></td></tr><tr><td>CUSTOMER:</td><td>Your Company Name Here</td></tr><tr><td>ARCHITECT:</td><td>Designer</td></tr></table>		PROJECT:	College of Human Medicine	LOCATION:		CUSTOMER:	Your Company Name Here	ARCHITECT:	Designer	SEAL:	FOR APPROVAL NOT FOR CONSTRUCTION		
REV.	DATE	DESCRIPTION																																				
PROJECT:	College of Human Medicine																																					
LOCATION:																																						
CUSTOMER:	Your Company Name Here																																					
ARCHITECT:	Designer																																					
			TITLE: 3D Views			FILE NUMBER : Proj #																																
						DRAWING NUMBER : E0.2																																
			DR. BY: Author		DATE PLOTTED:																																	
			CK. BY: Checker		3/5/2009 1:41:33 PM																																	

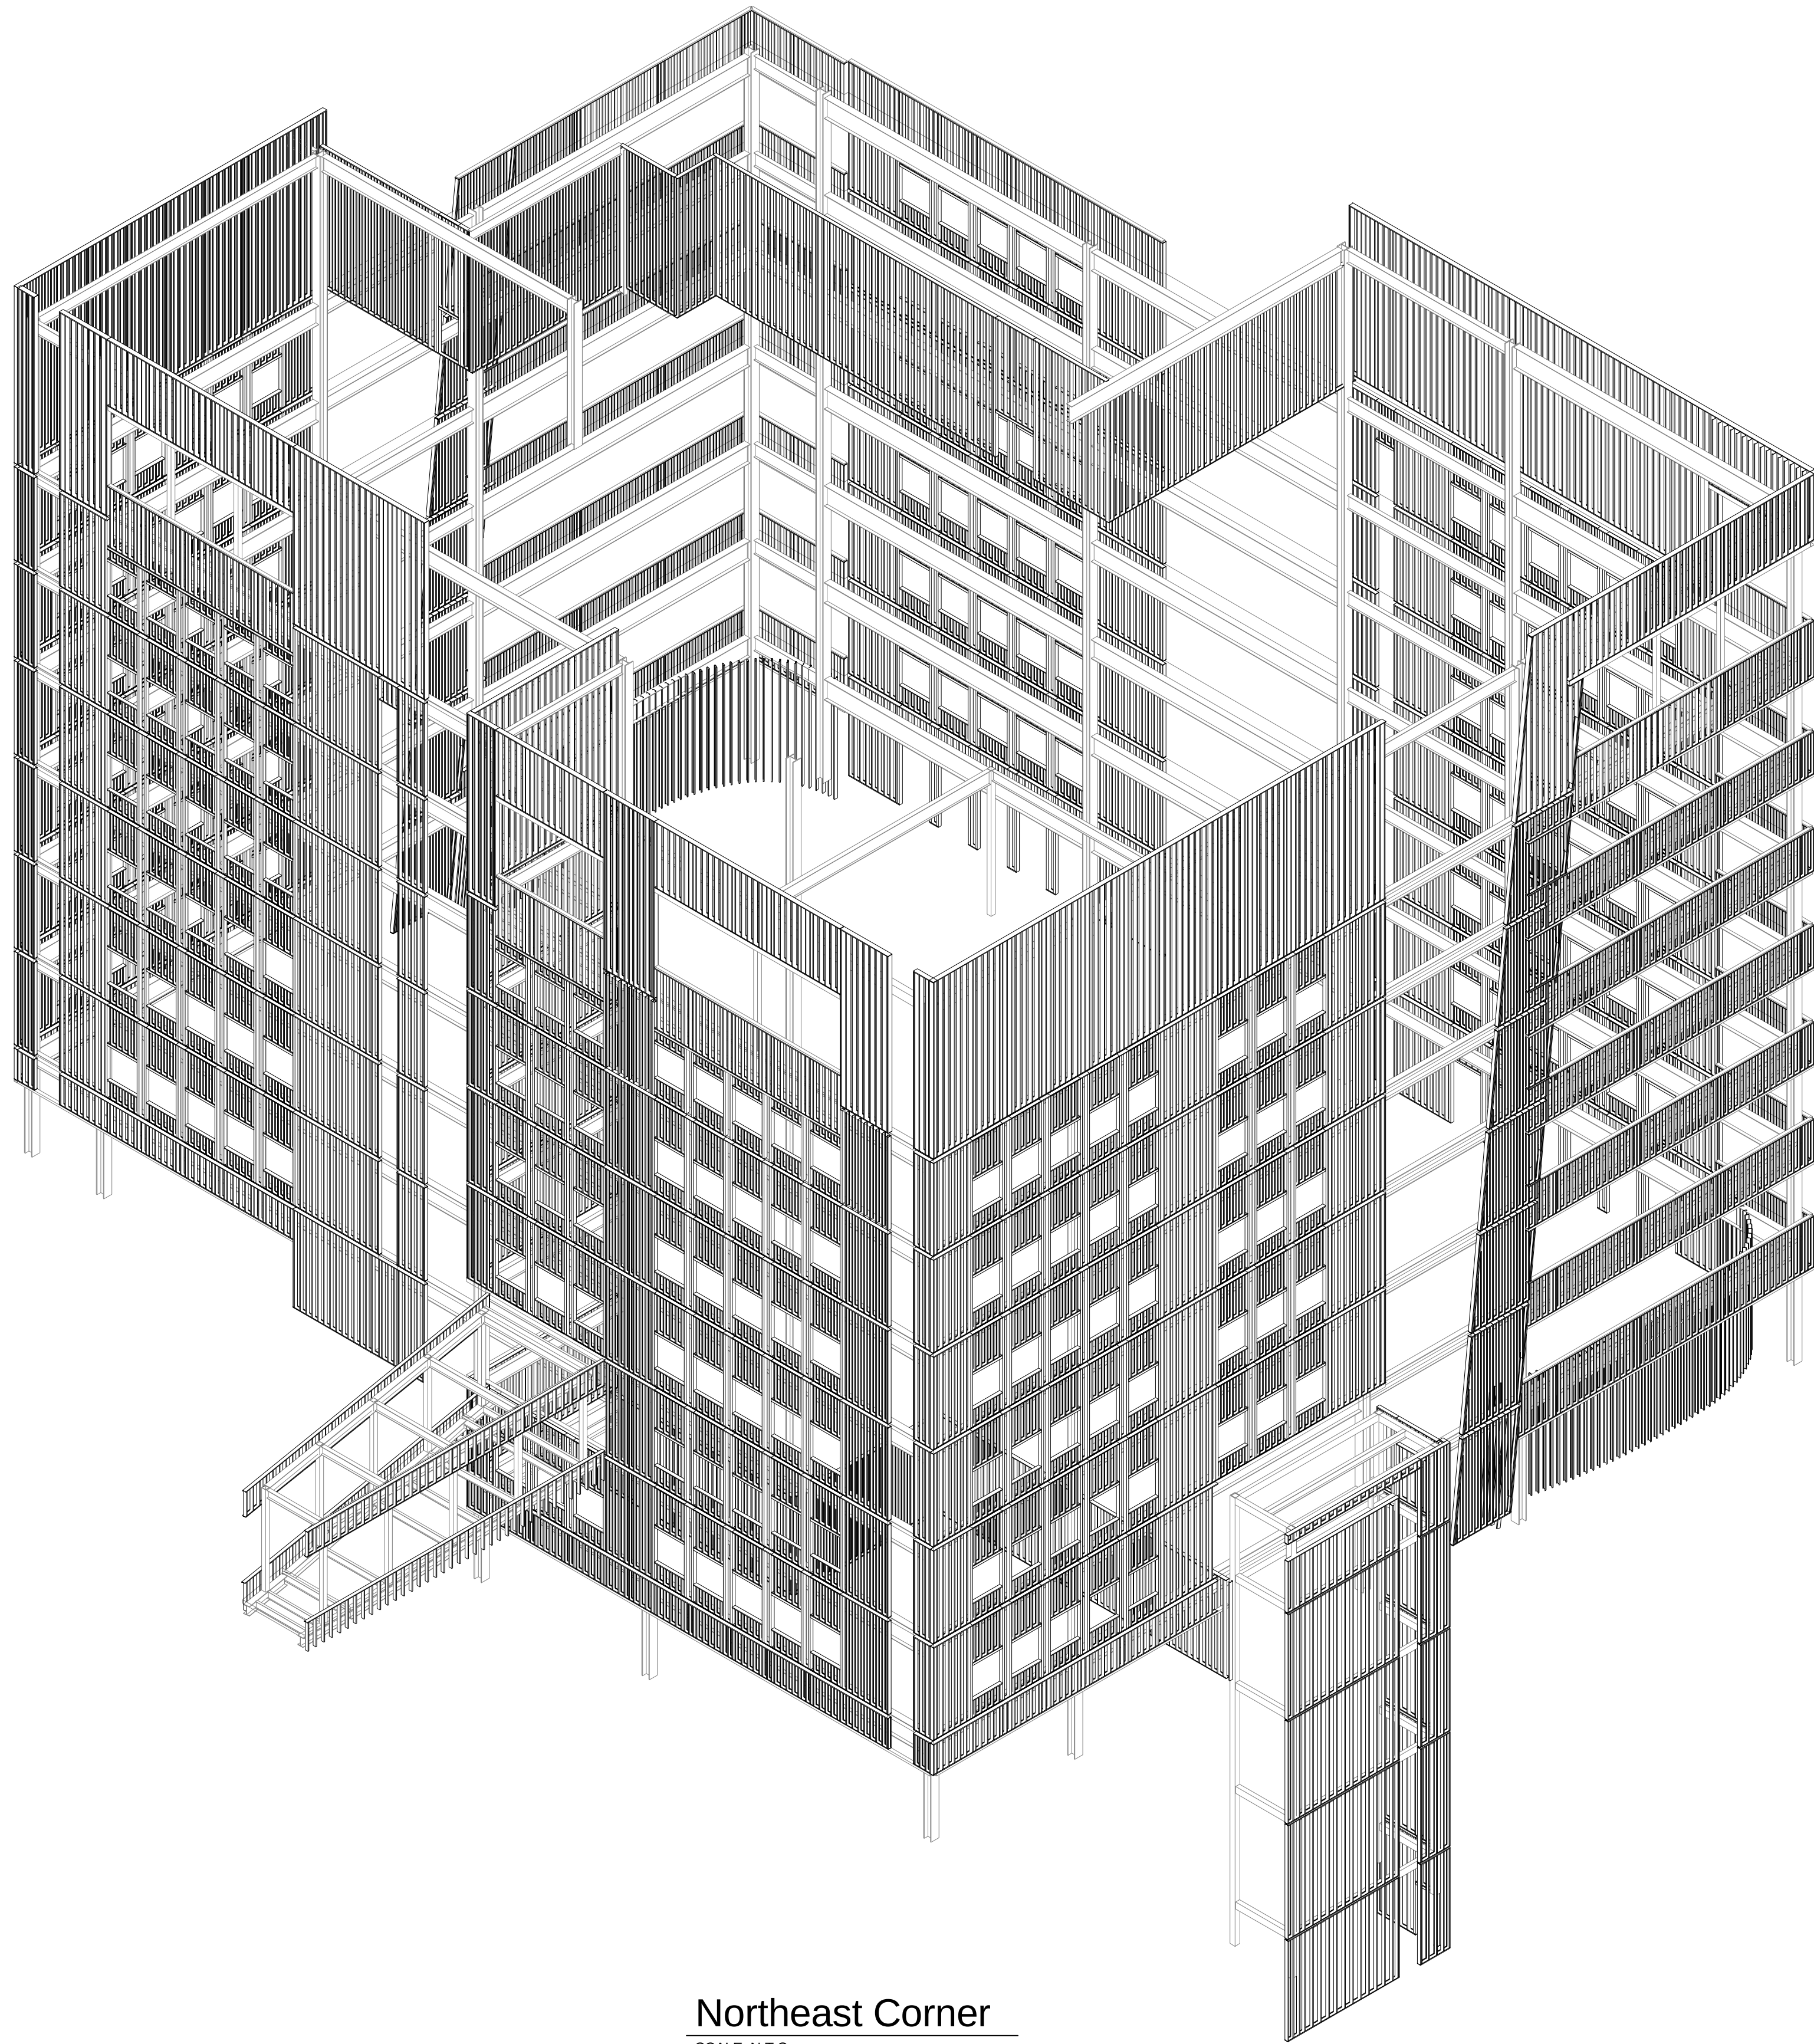


Northeast Corner
SCALE: N.T.S.

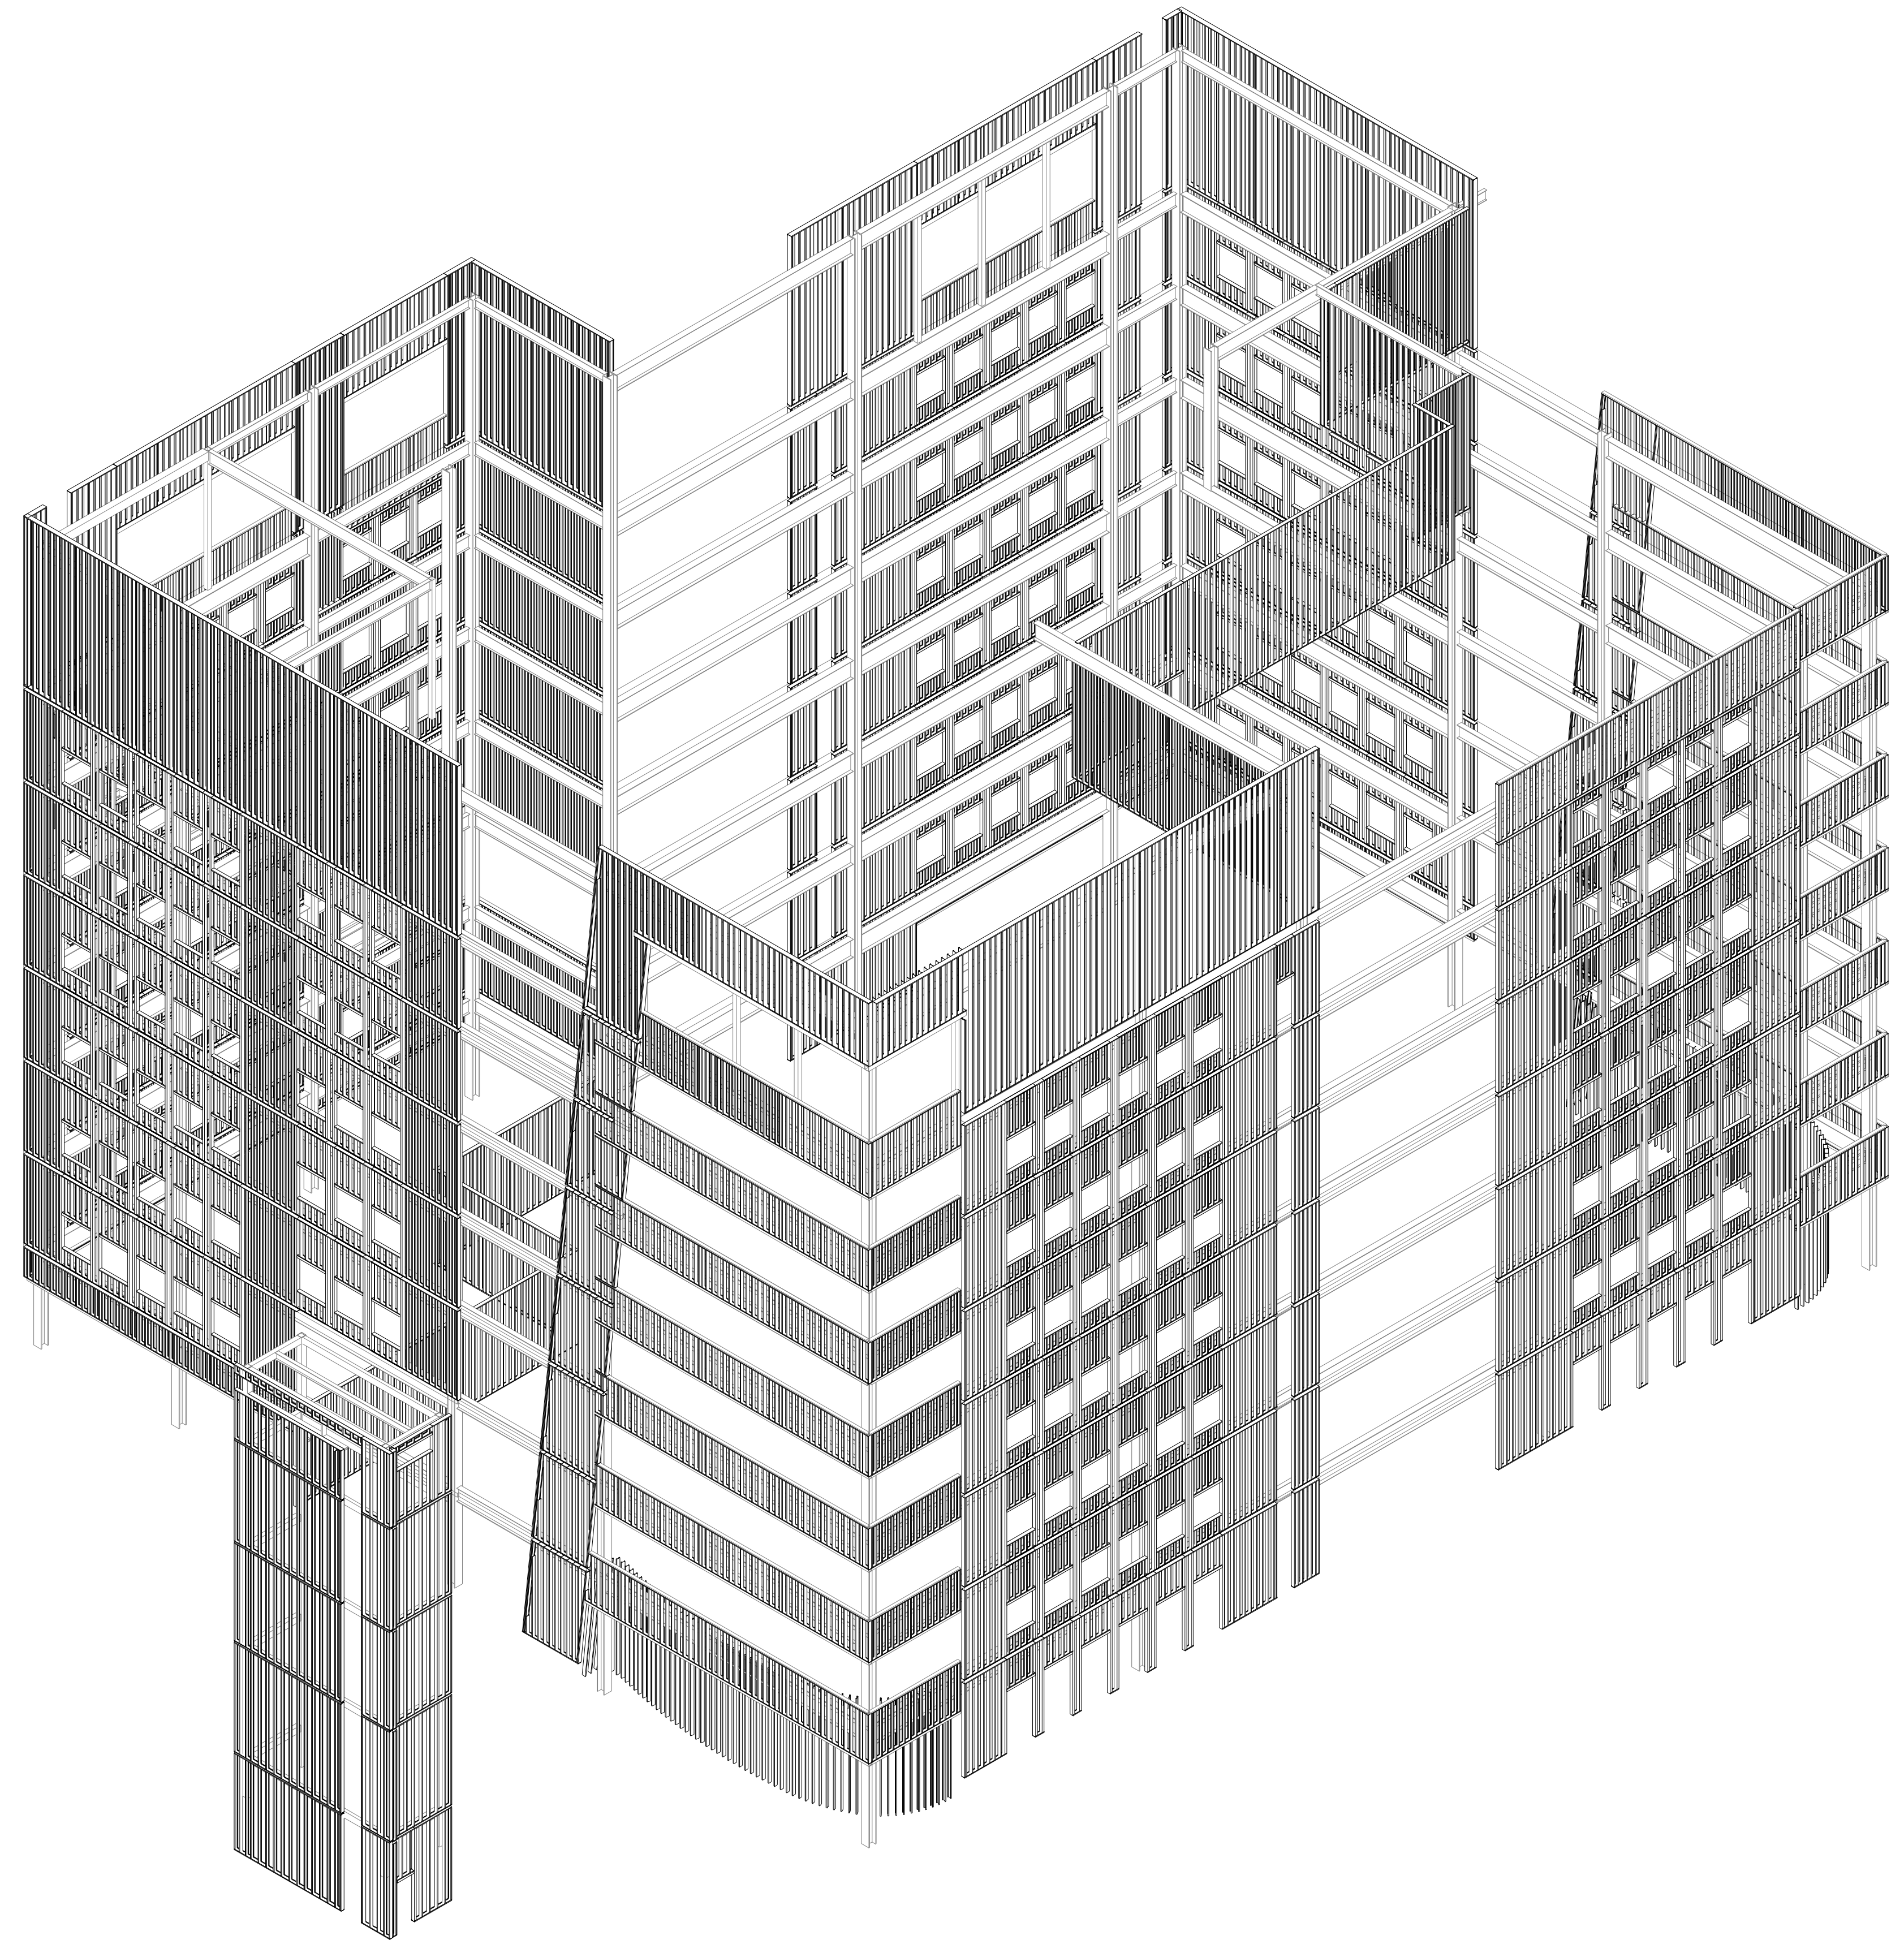

Northwest Corner
SCALE: N.T.S.

REV.	DATE	DESCRIPTION

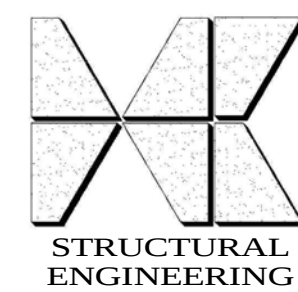

HOFFMAN CONSULTANTS
4602 44th Street SE
Kentwood, Michigan 49512
p. (616) 827.1586
f. (616) 827.9964

THESE DRAWINGS ARE THE PROPERTY OF HOFFMAN CONSULTANTS AND ARE NOT TO BE REUSED OR REPRODUCED WITHOUT PRIOR WRITTEN PERMISSION.

PROJECT: College of Human Medicine
LOCATION:
CUSTOMER: Your Company Name Here
ARCHITECT: Designer

SEAL:

FOR APPROVAL NOT FOR CONSTRUCTION


TITLE:
3D Views

DR. BY: Author
CK. BY: Checker

DATE PLOTTED:
3/5/2009 1:42:04 PM


FILE NUMBER :
Proj #

DRAWING NUMBER :
E0.3

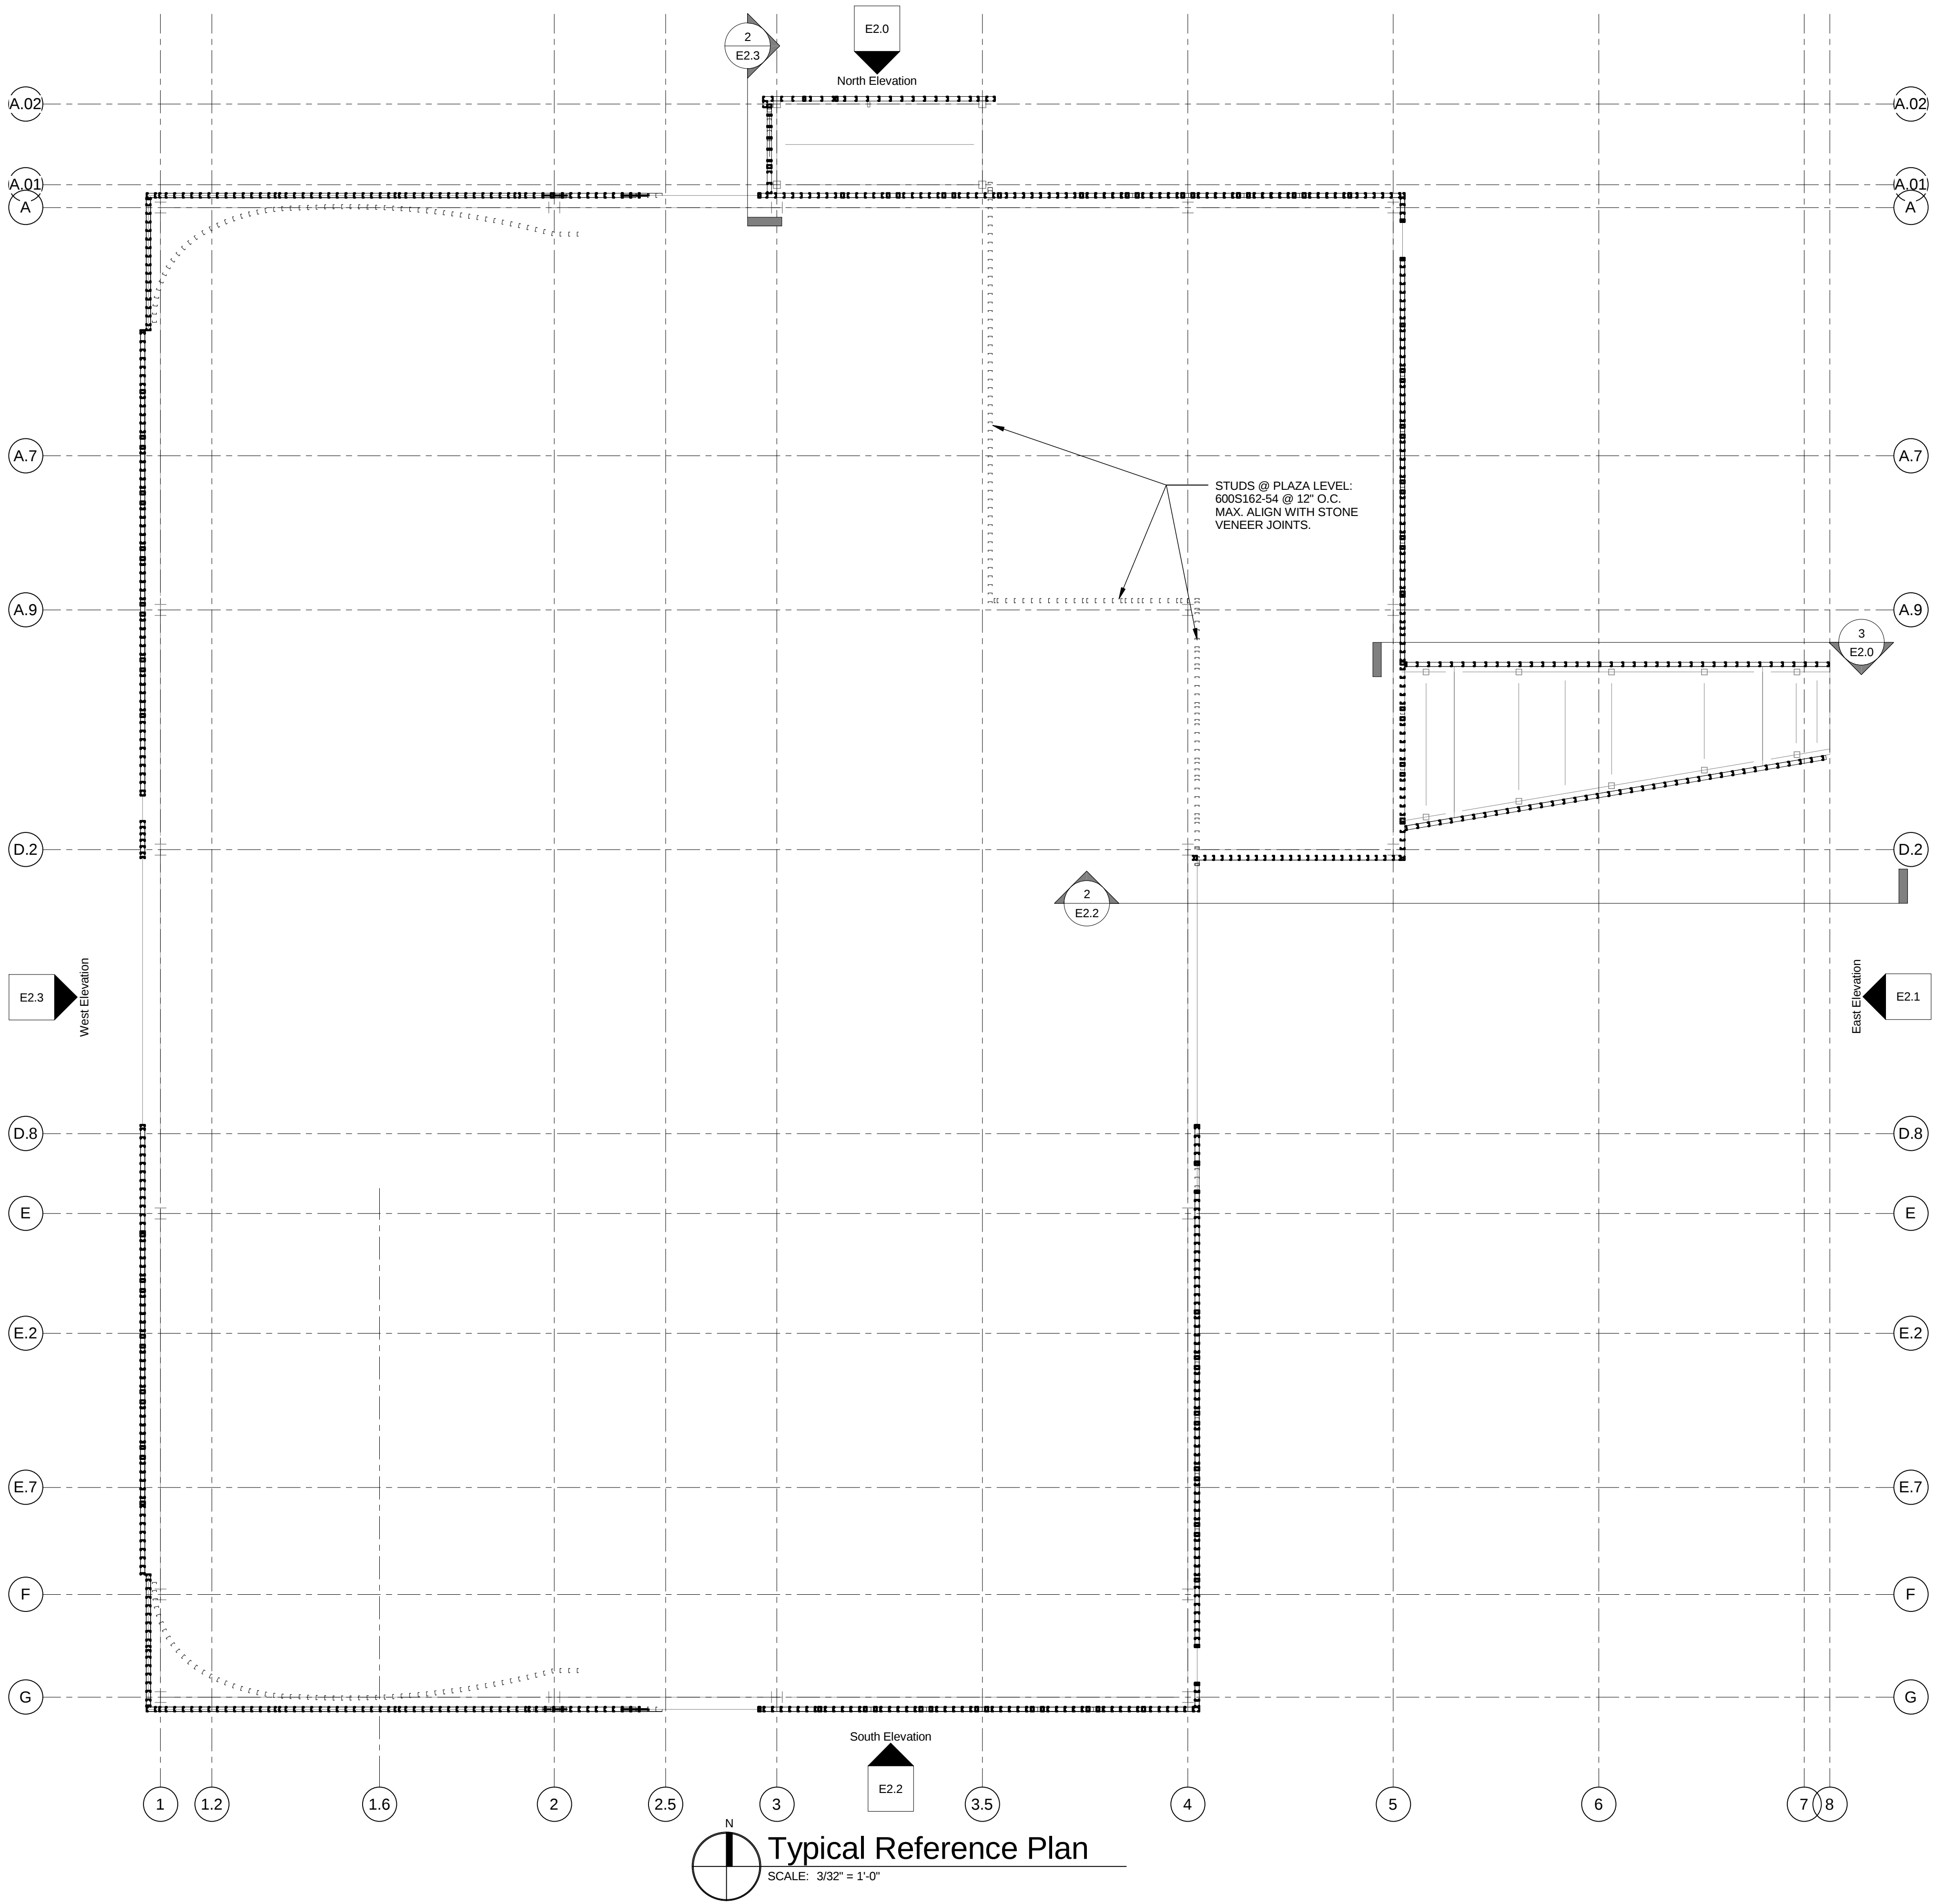

- NOTES:
1. X-DNI CONCRETE EMBEDMENT IS TO BE 1.00' MIN., U.N.O.
 2. MATERIAL 68 MILS. (14ga.) or THICKER TO BE Fy=50 KSI.
 3. FASTEN SHEATHING TO STUDS @ MIN. 12" O.C., U.N.O.
 4. HILTI X-U PAF's MAY BE USED IN PLACE OF X-DNI AND X-EDNI ANCHORS SHOWN ON DRAWINGS MIN. EMBEDMENT AS SHOWN ON DRAWINGS

REV.	DATE	DESCRIPTION

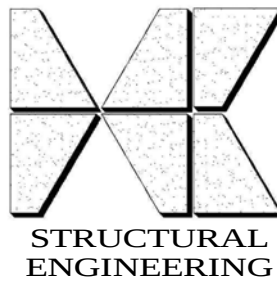

HOFFMAN CONSULTANTS
4602 44th Street SE
Kentwood, Michigan 49512

p. (616) 827.1586
f. (616) 827.9964

THESE DRAWINGS ARE THE PROPERTY OF HOFFMAN CONSULTANTS AND ARE NOT TO BE REUSED OR REPRODUCED WITHOUT PRIOR WRITTEN PERMISSION.

PROJECT: College of Human Medicine
LOCATION:
CUSTOMER: Your Company Name Here
ARCHITECT: Designer

SEAL:

FOR APPROVAL NOT FOR CONSTRUCTION


TITLE:
Plan

FILE NUMBER :
Proj #


DR. BY: Author
CK. BY: Checker
DATE PLOTTED:
3/5/2009 1:42:08 PM

DRAWING NUMBER :

E1.0

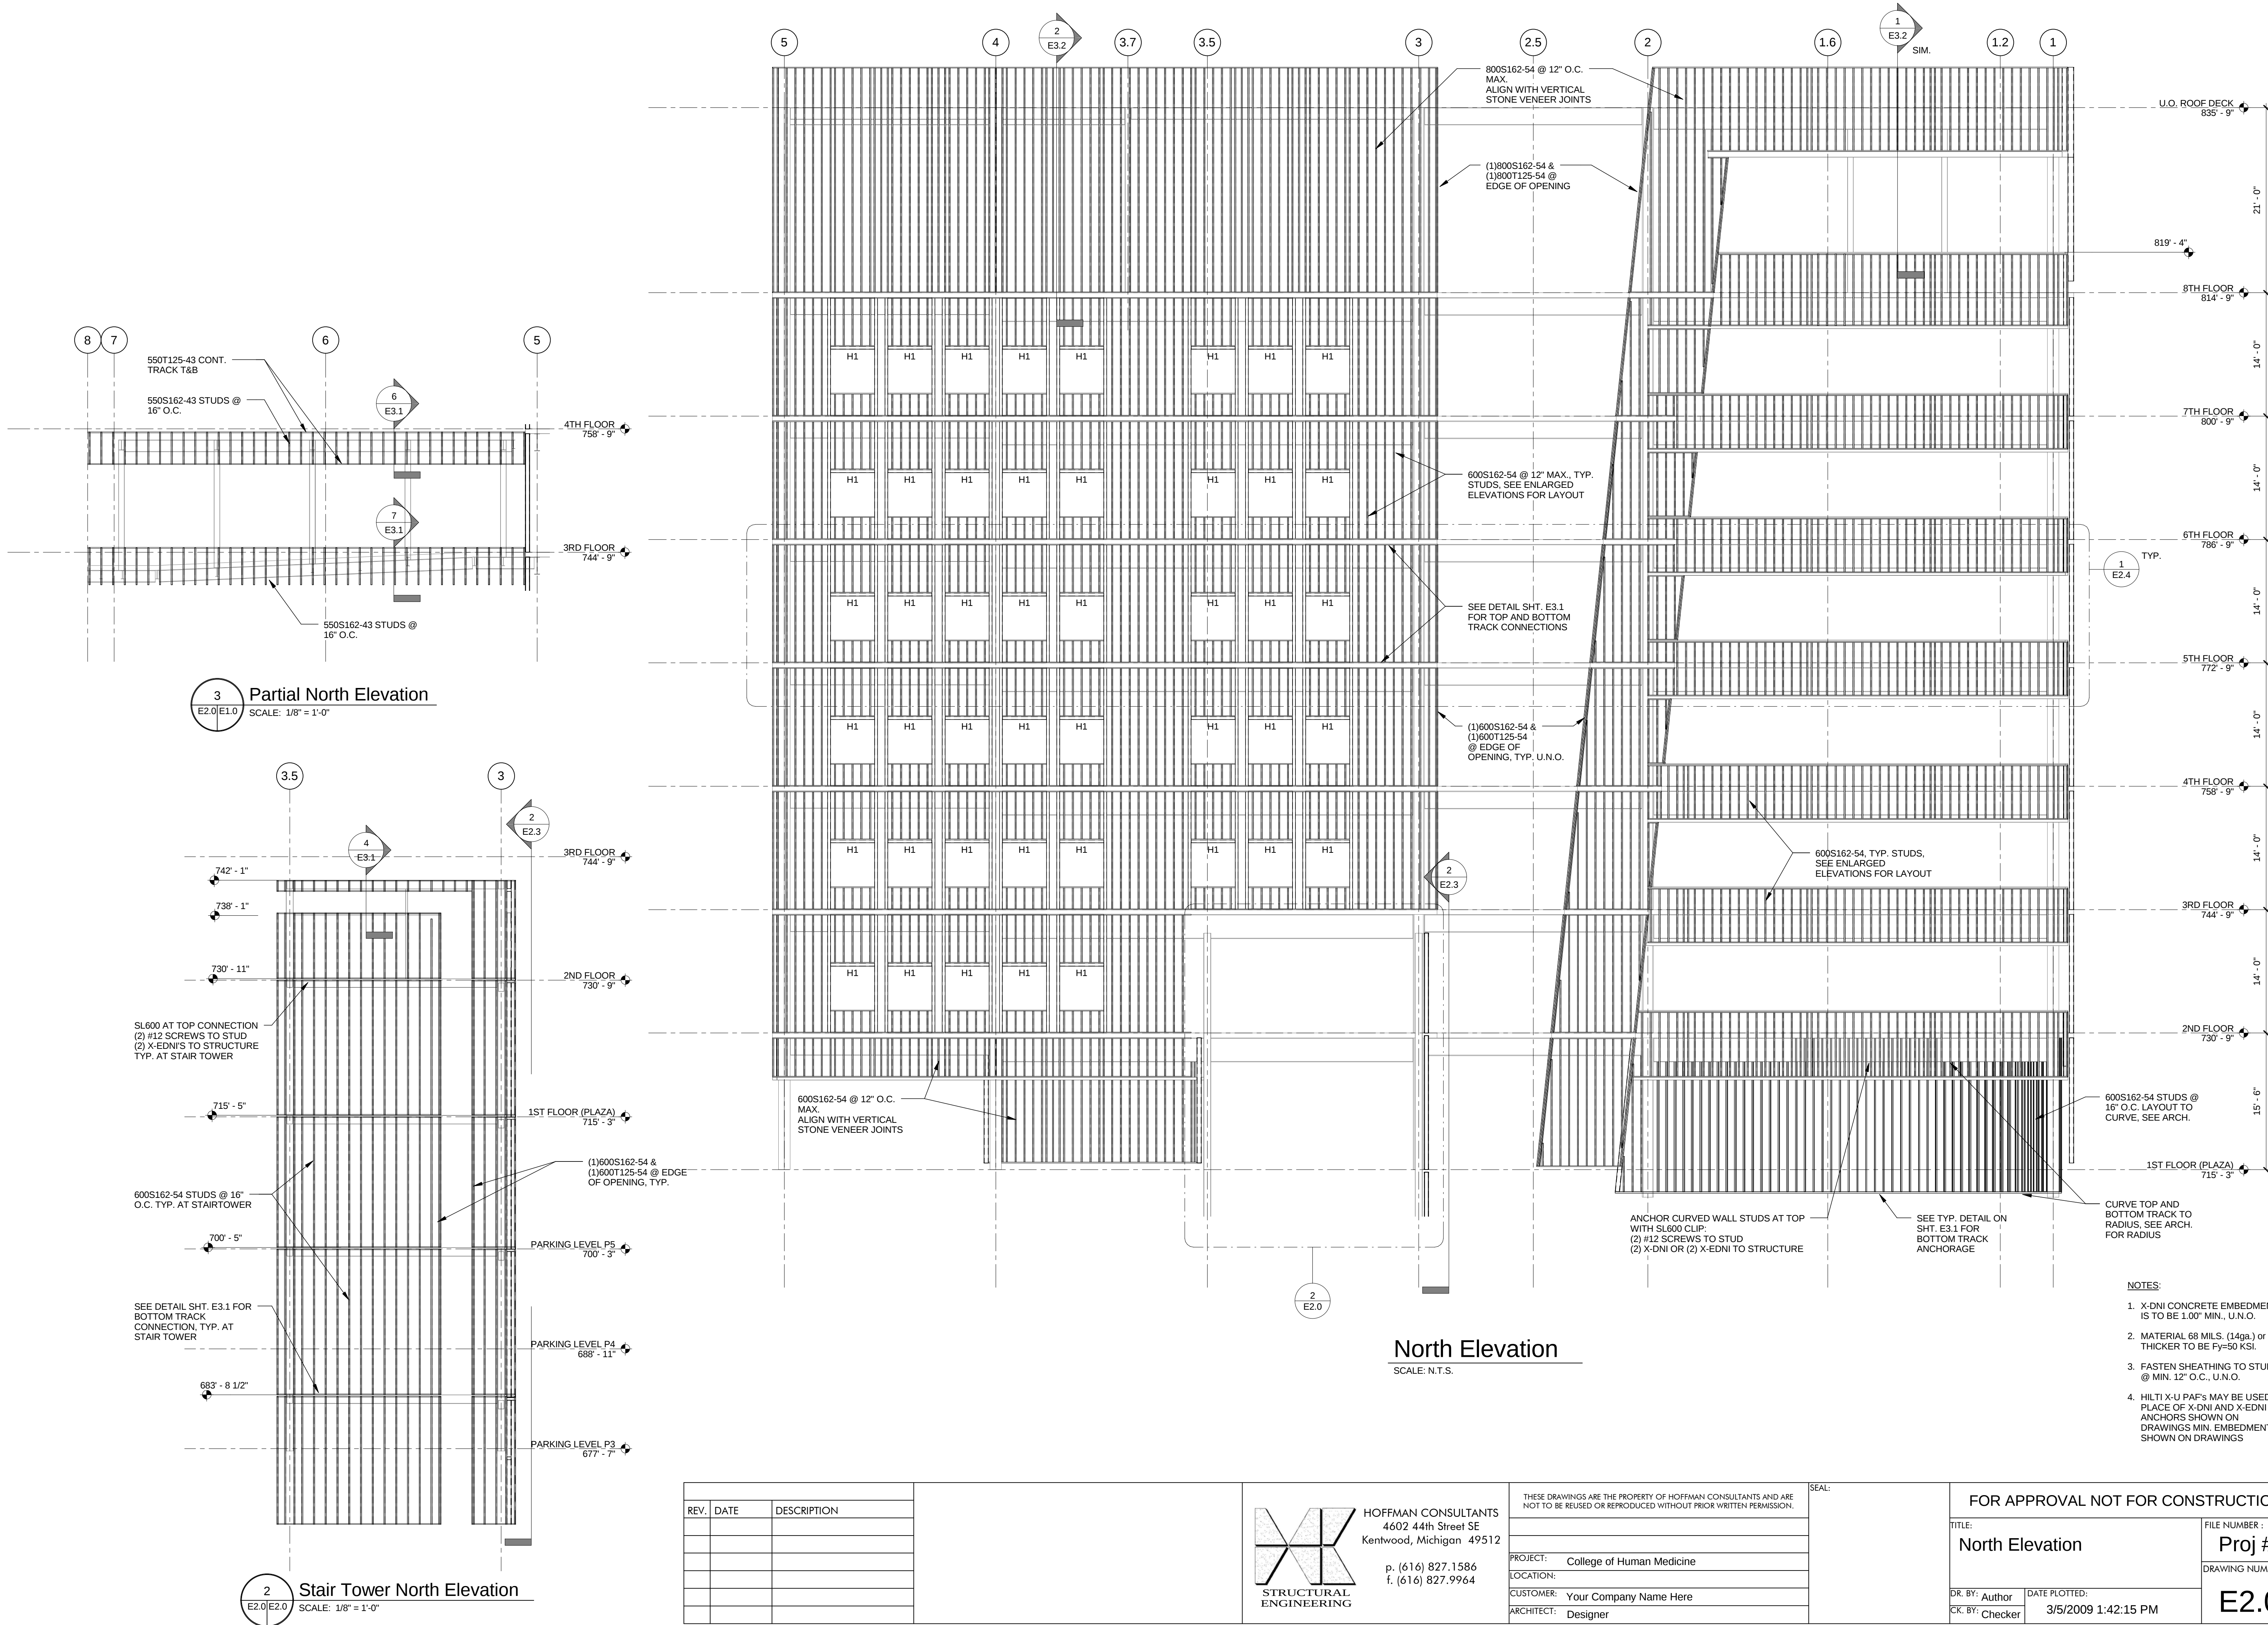


REV.	DATE	DESCRIPTION

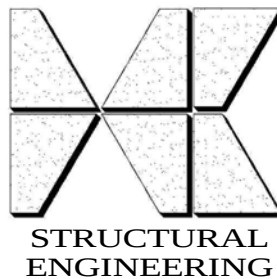

HOFFMAN CONSULTANTS
4602 44th Street SE
Kentwood, Michigan 49512
p. (616) 827.1586
f. (616) 827.9964

THESE DRAWINGS ARE THE PROPERTY OF HOFFMAN CONSULTANTS AND ARE NOT TO BE REUSED OR REPRODUCED WITHOUT PRIOR WRITTEN PERMISSION.	
PROJECT:	College of Human Medicine
LOCATION:	
CUSTOMER:	Your Company Name Here
ARCHITECT:	Designer

SEAL:	
FOR APPROVAL NOT FOR CONSTRUCTION	
TITLE: North Elevation	FILE NUMBER : Proj #
DR. BY: Author CK. BY: Checker	DATE PLOTTED: 3/5/2009 1:42:15 PM
DRAWING NUMBER : E2.0	

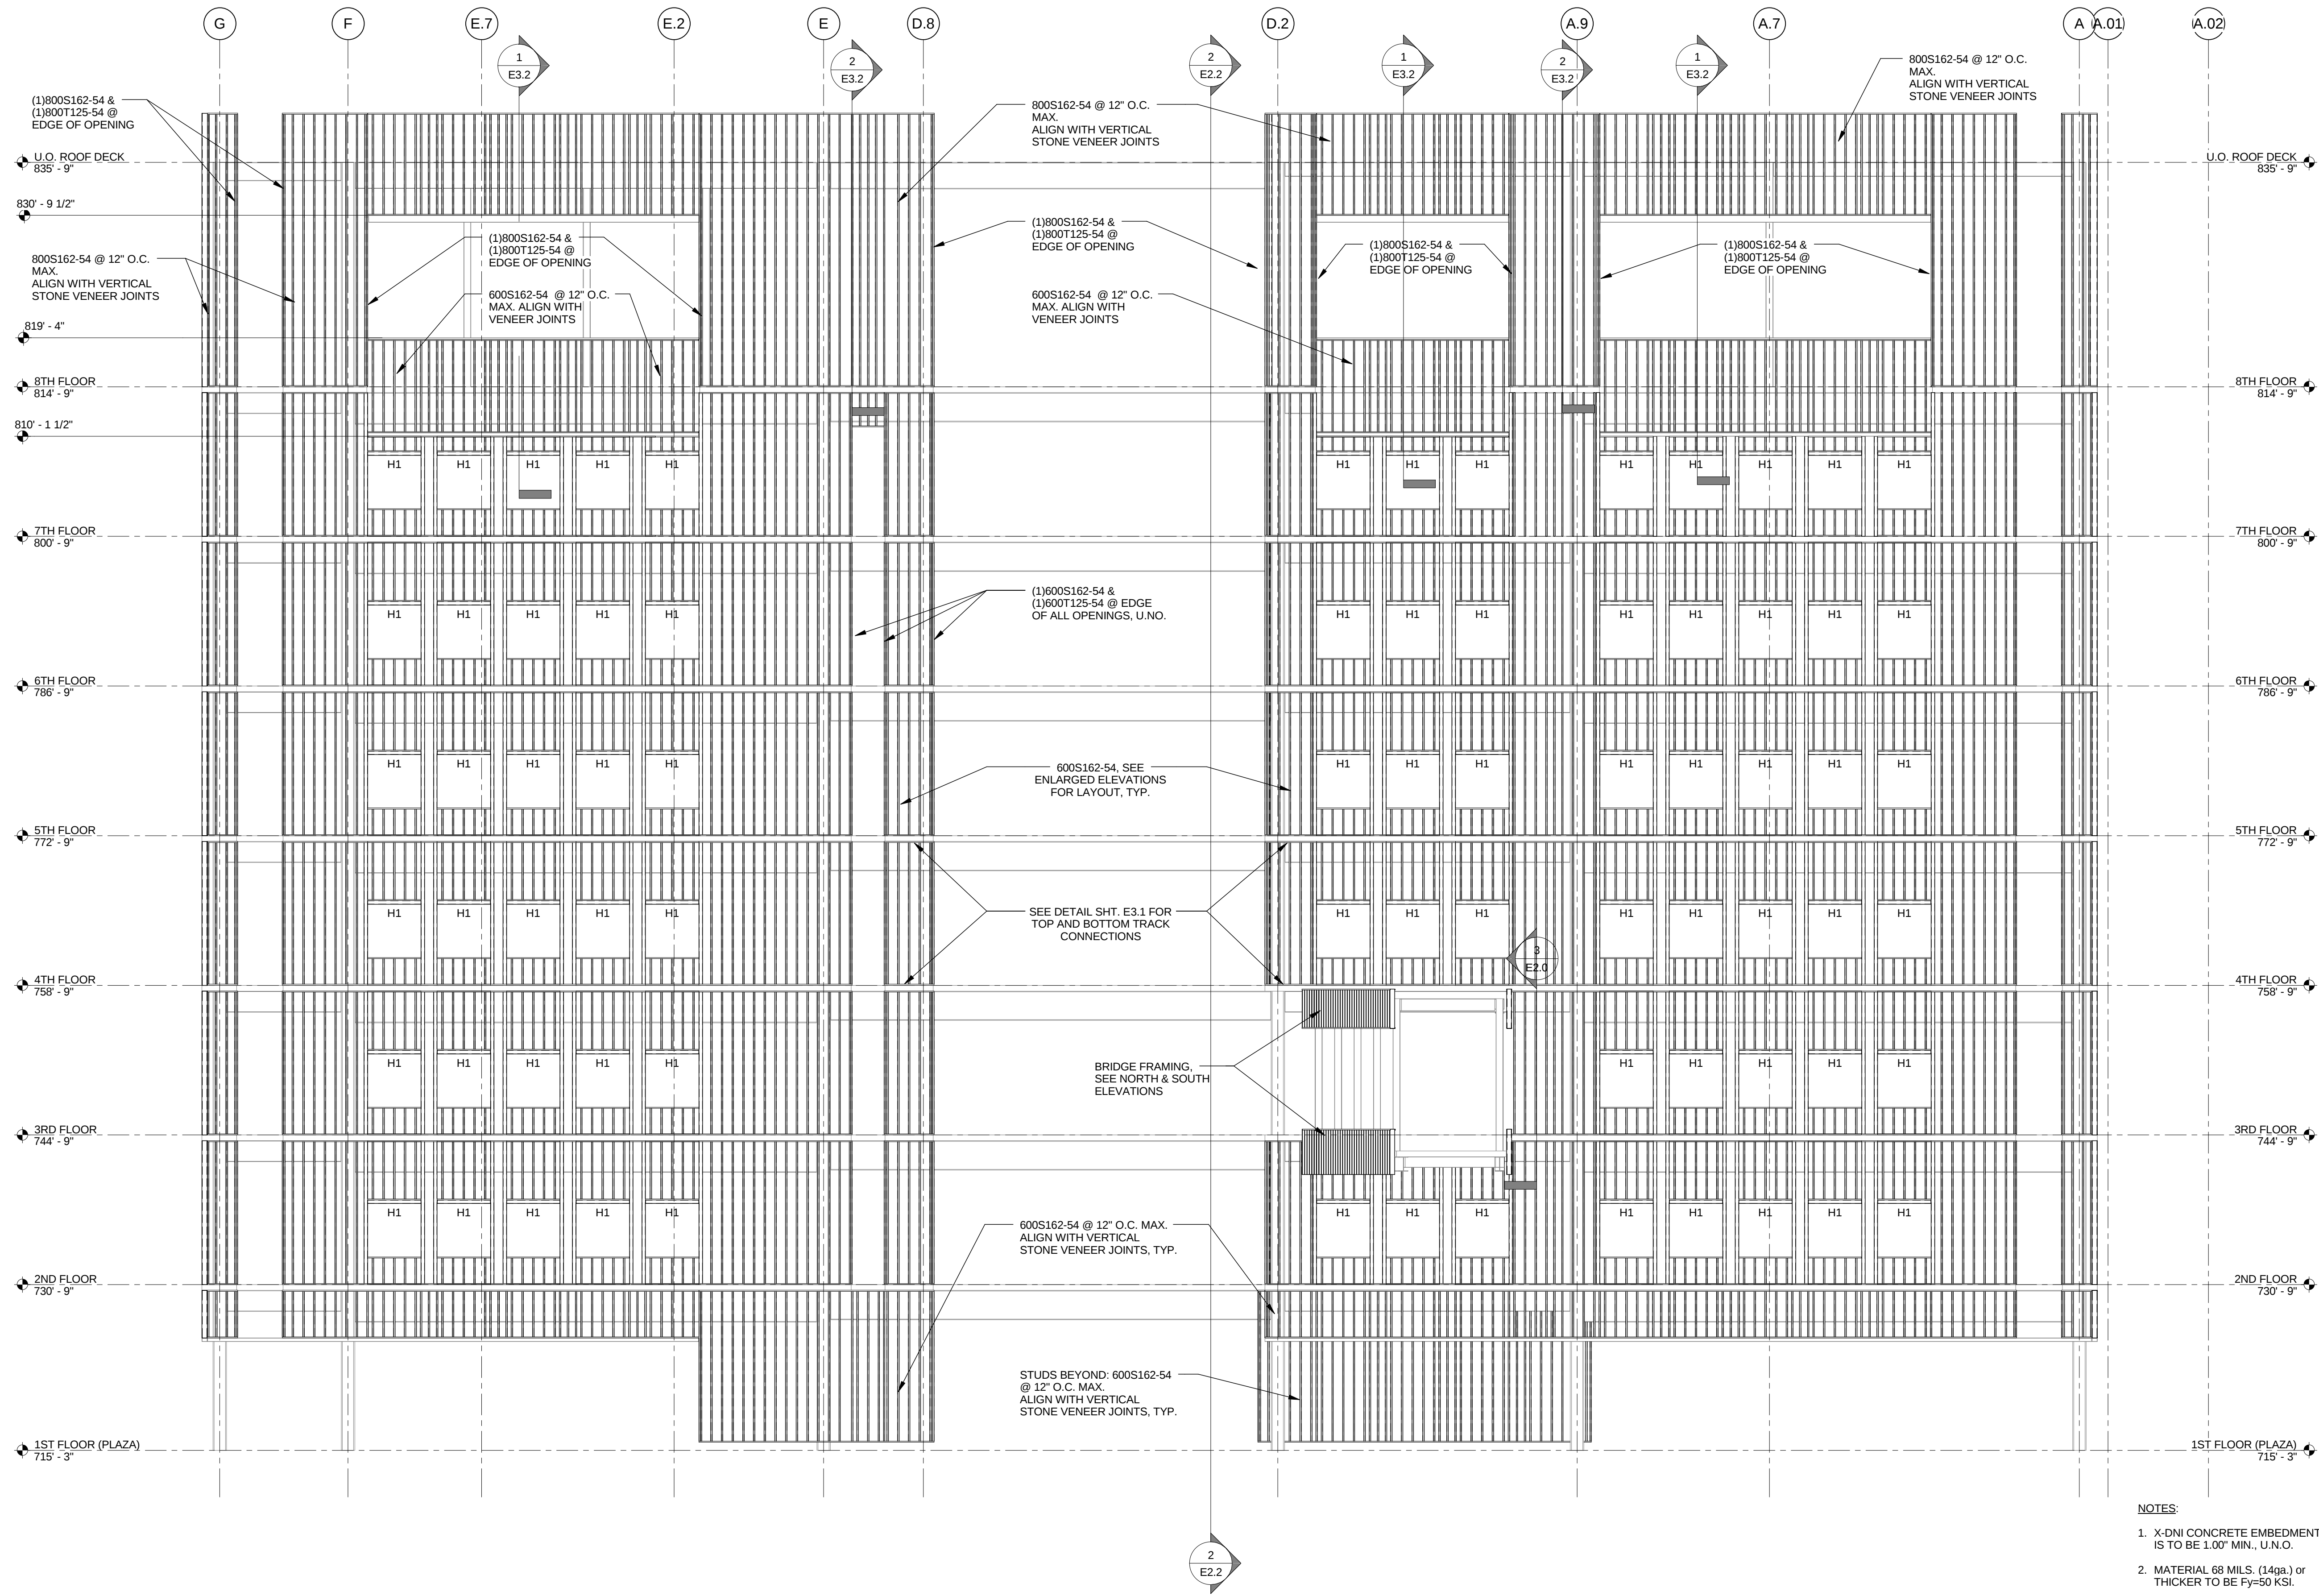


East Elevation

SCALE: N.T.S.

NOTES:

1. X-DNI CONCRETE EMBEDMENT IS TO BE 1.00' MIN., U.N.O.
2. MATERIAL 68 MILS. (14ga.) or THICKER TO BE Fy=50 KSI.
3. FASTEN SHEATHING TO STUDS @ MIN. 12" O.C., U.N.O.
4. HILTI X-U PAF'S MAY BE USED IN PLACE OF X-DNI AND X-EDNI ANCHORS SHOWN ON DRAWINGS MIN. EMBEDMENT AS SHOWN ON DRAWINGS

REV.	DATE	DESCRIPTION

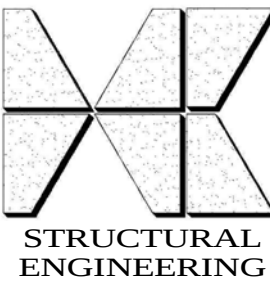

HOFFMAN CONSULTANTS
4602 44th Street SE
Kentwood, Michigan 49512
p. (616) 827.1586
f. (616) 827.9964

THESE DRAWINGS ARE THE PROPERTY OF HOFFMAN CONSULTANTS AND ARE NOT TO BE REUSED OR REPRODUCED WITHOUT PRIOR WRITTEN PERMISSION.

PROJECT: College of Human Medicine
LOCATION:
CUSTOMER: Your Company Name Here
ARCHITECT: Designer

SEAL:

FOR APPROVAL NOT FOR CONSTRUCTION


TITLE:
East Elevation

FILE NUMBER :
Proj #

DRAWING NUMBER :


E2.1

DR. BY: Author
CK. BY: Checker
DATE PLOTTED:
3/5/2009 1:42:20 PM

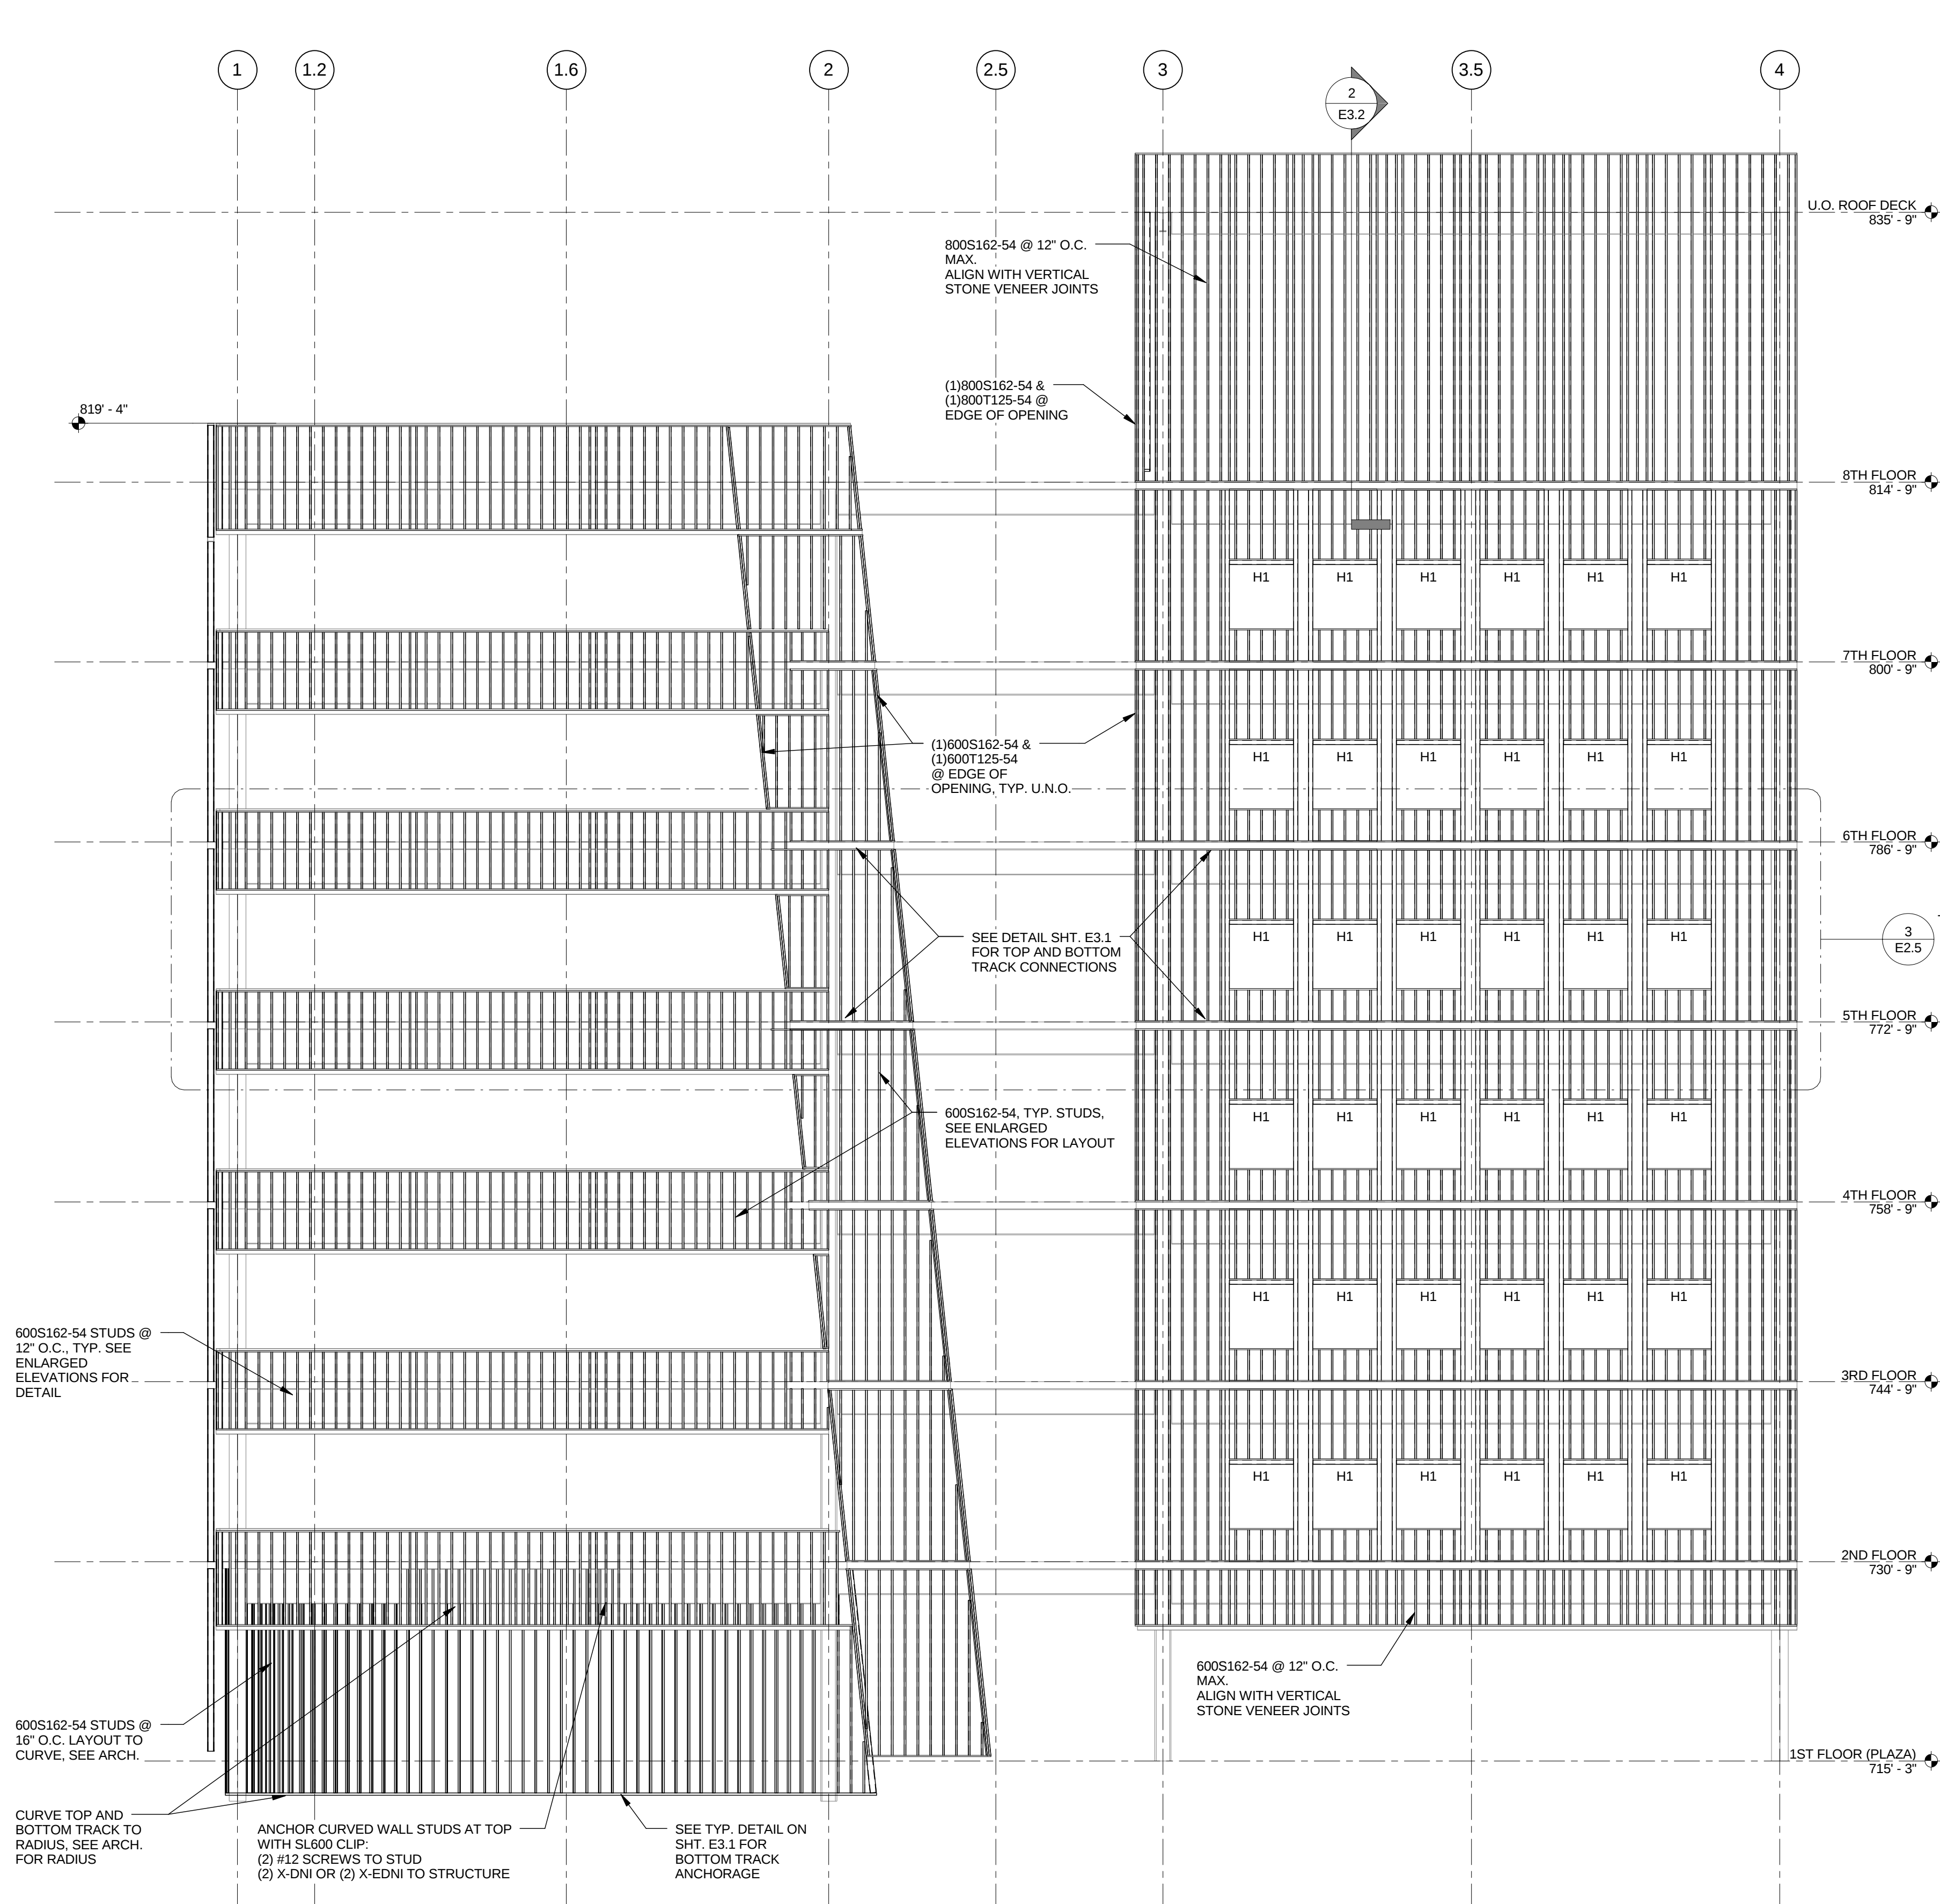

South Elevation

SCALE: N.T.S.

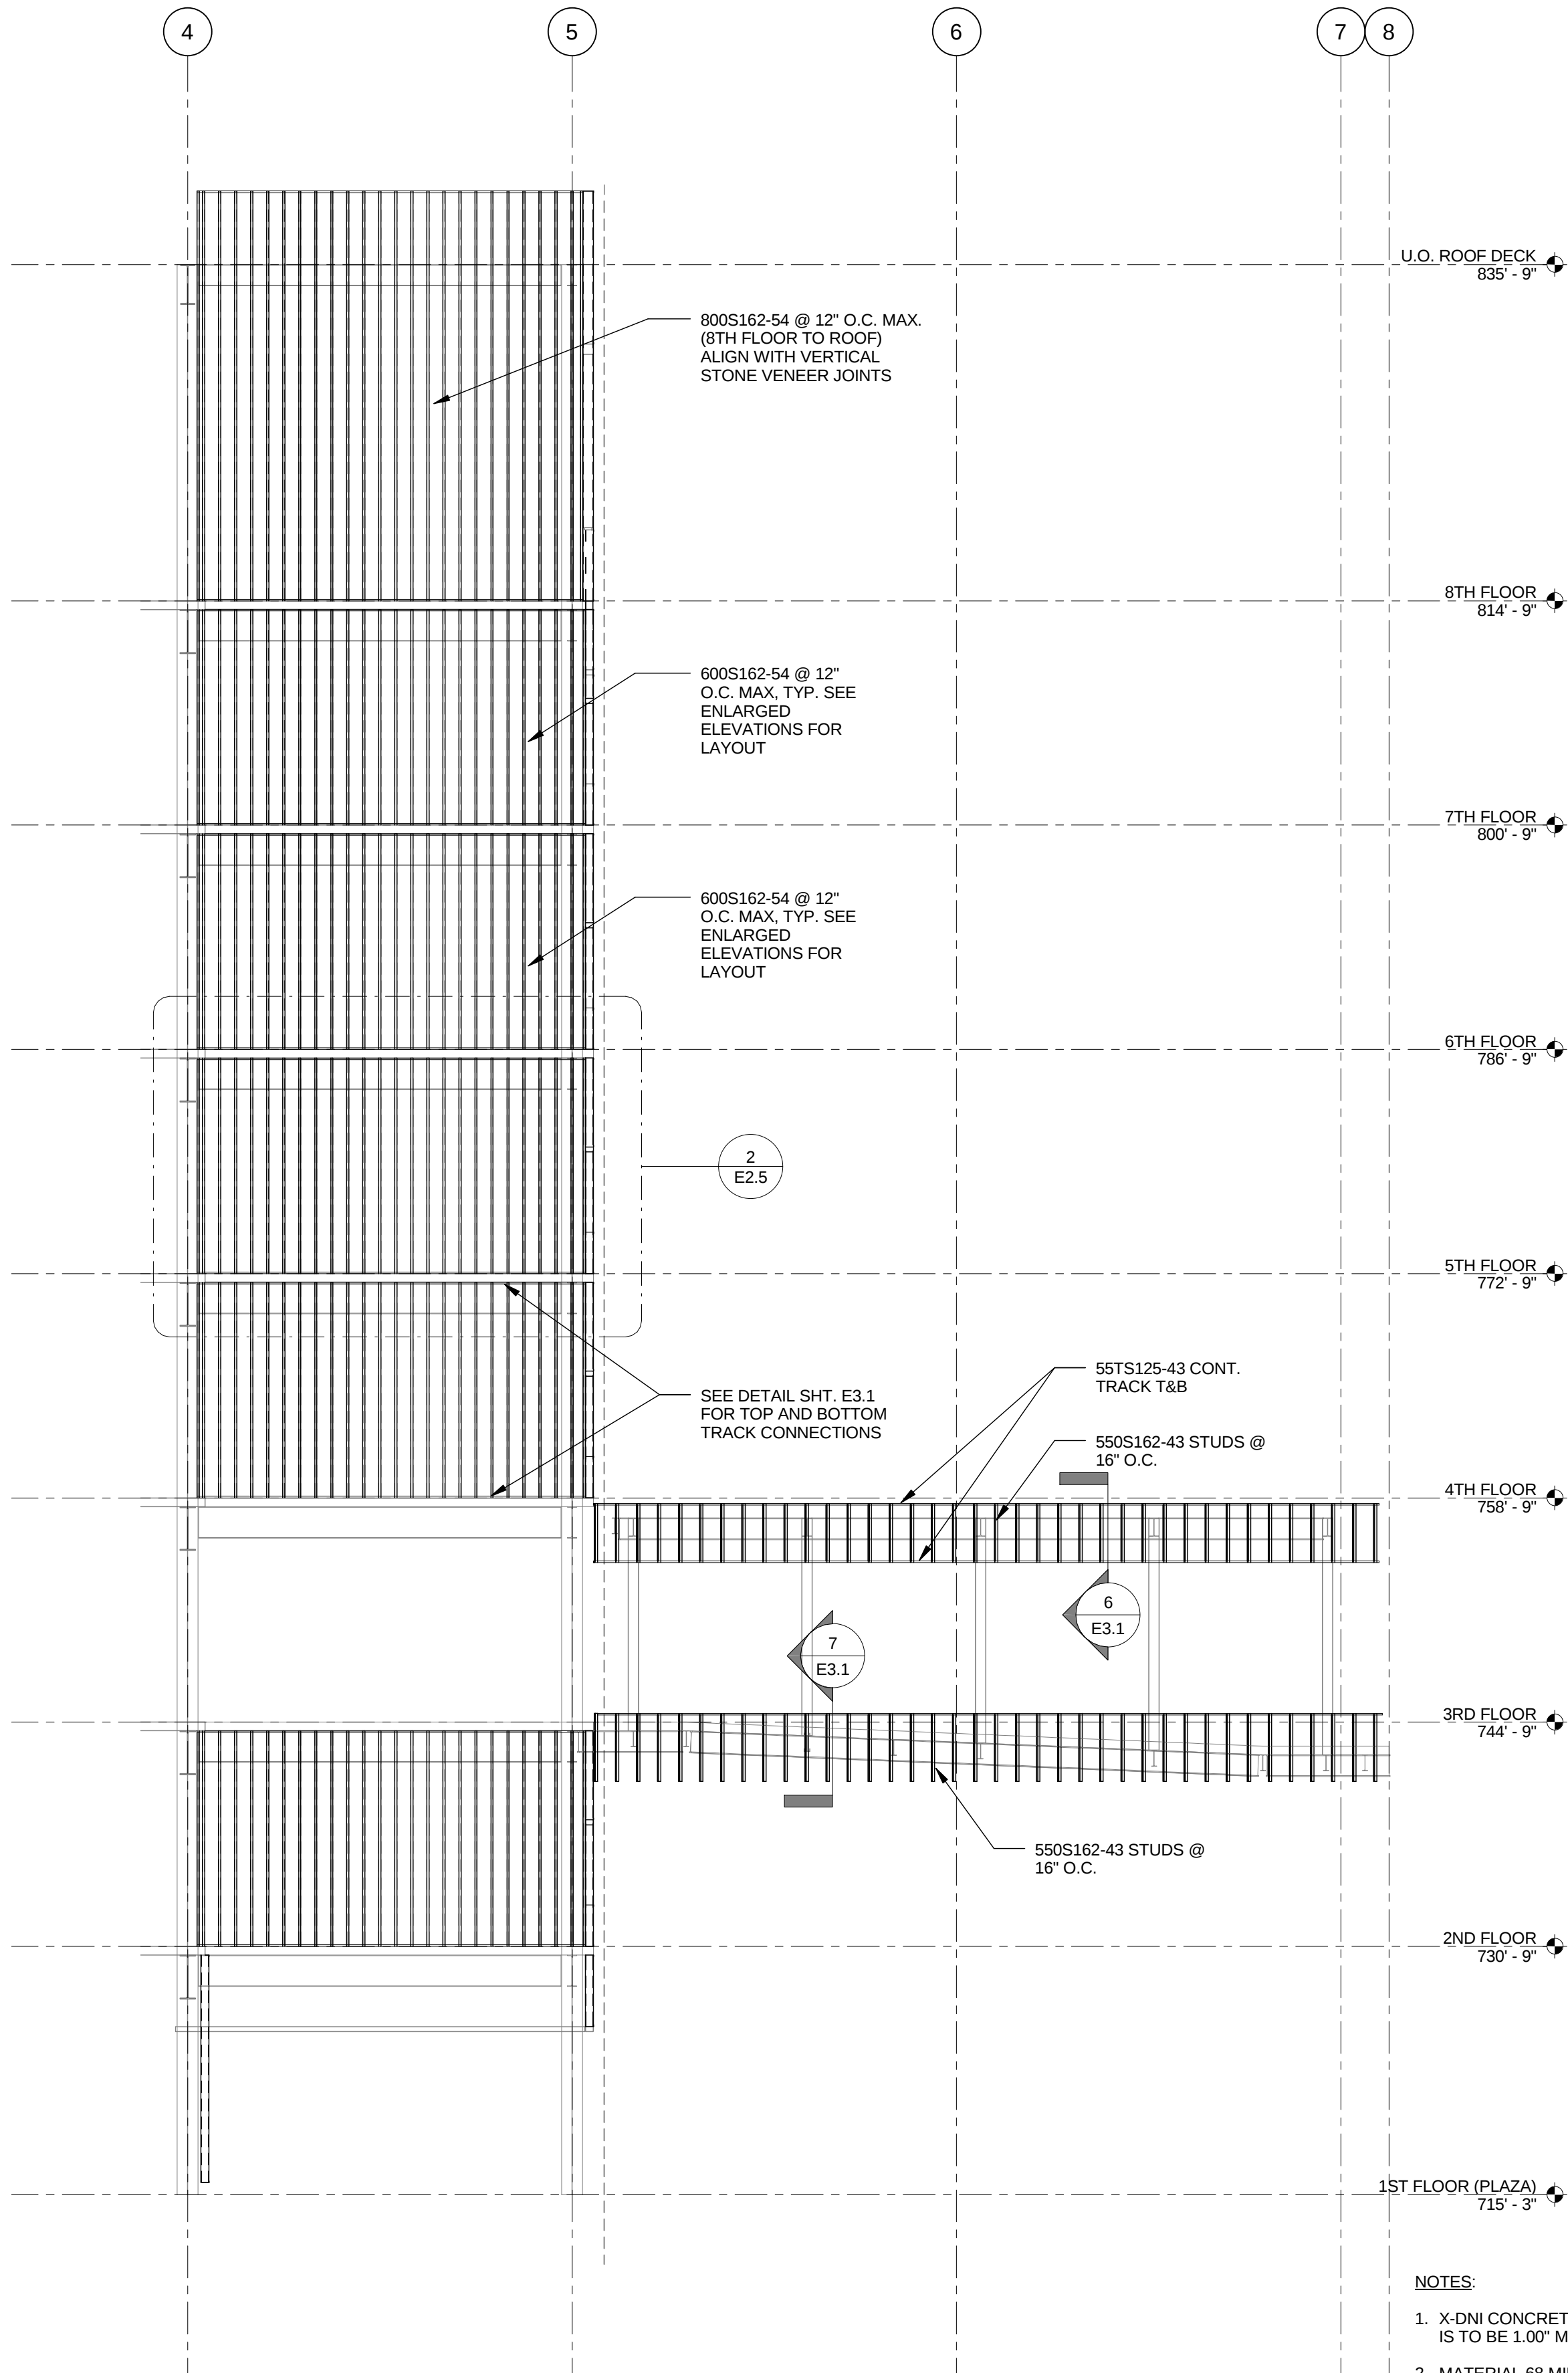


Partial South Elevation

SCALE: N.T.S.

- NOTES:
1. X-DNI CONCRETE EMBEDMENT IS TO BE 1.00" MIN., U.N.O.
 2. MATERIAL 68 MILS. (14ga.) or THICKER TO BE Fy=50 KSI.
 3. FASTEN SHEATHING TO STUDS @ MIN. 12" O.C., U.N.O.
 4. HILTI X-U PAF's MAY BE USED IN PLACE OF X-DNI AND X-EDNI ANCHORS SHOWN ON DRAWINGS MIN. EMBEDMENT AS SHOWN ON DRAWINGS

REV.	DATE	DESCRIPTION

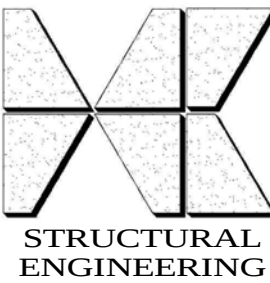

HOFFMAN CONSULTANTS
4602 44th Street SE
Kentwood, Michigan 49512
p. (616) 827.1586
f. (616) 827.9964

THESE DRAWINGS ARE THE PROPERTY OF HOFFMAN CONSULTANTS AND ARE NOT TO BE REUSED OR REPRODUCED WITHOUT PRIOR WRITTEN PERMISSION.

PROJECT: College of Human Medicine
LOCATION:
CUSTOMER: Your Company Name Here
ARCHITECT: Designer

SEAL:

FOR APPROVAL NOT FOR CONSTRUCTION

TITLE:
South Elevation

DR. BY: Author
CK. BY: Checker


DATE PLOTTED:
3/5/2009 1:42:31 PM

FILE NUMBER :
Proj #
DRAWING NUMBER :

E2.2



REV.	DATE	DESCRIPTION

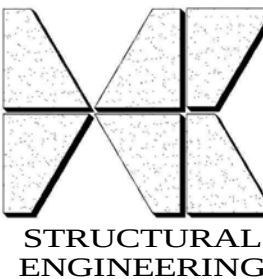


HOFFMAN CONSULTANTS
4602 44th Street SE
Kentwood, Michigan 49512
p. (616) 827.1586
f. (616) 827.9964

THESE DRAWINGS ARE THE PROPERTY OF HOFFMAN CONSULTANTS AND ARE NOT TO BE REUSED OR REPRODUCED WITHOUT PRIOR WRITTEN PERMISSION.	
PROJECT:	College of Human Medicine
LOCATION:	
CUSTOMER:	Your Company Name Here
ARCHITECT:	Designer


SEAL:

FOR APPROVAL NOT FOR CONSTRUCTION	
TITLE: West Elevation	FILE NUMBER : Proj #
DR. BY: Author CK. BY: Checker	DATE PLOTTED: 3/5/2009 1:42:37 PM
DRAWING NUMBER : E2.3	

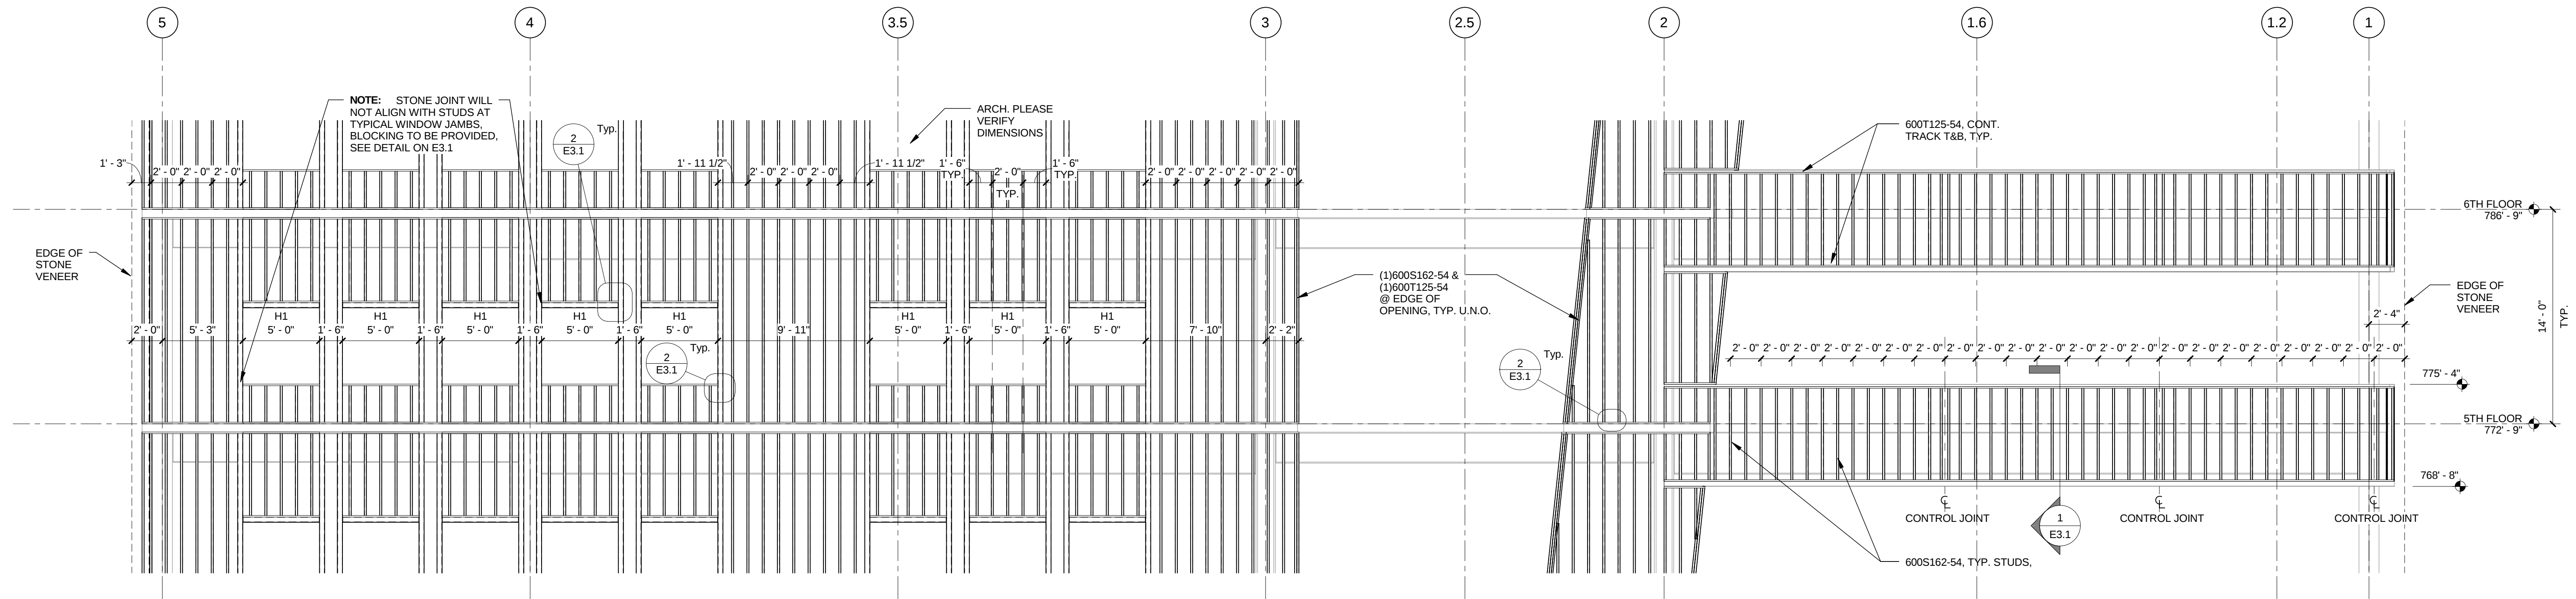

1 Enlarged North Elevation
E2.4/E2.0 SCALE: 3/16" = 1'-0"


- NOTES:
1. ALL STONE VENEER TIES ARE TO ANCHOR INTO METAL STUDS.
 2. METAL STUD LAYOUT TO MATCH STONE VENEER JOINTS. STUDS @ 12" O.C. MAX.
 3. WHERE STUDS DO NOT ALIGN PROVIDE BLOCKING OR EXTRA STUD FOR ATTACHMENT.
 4. SEE DRAWING A3.5 (CONSTRUCTION SET BID PACK 2) FOR ADDITIONAL INFORMATION ON STONE TIE LOCATIONS

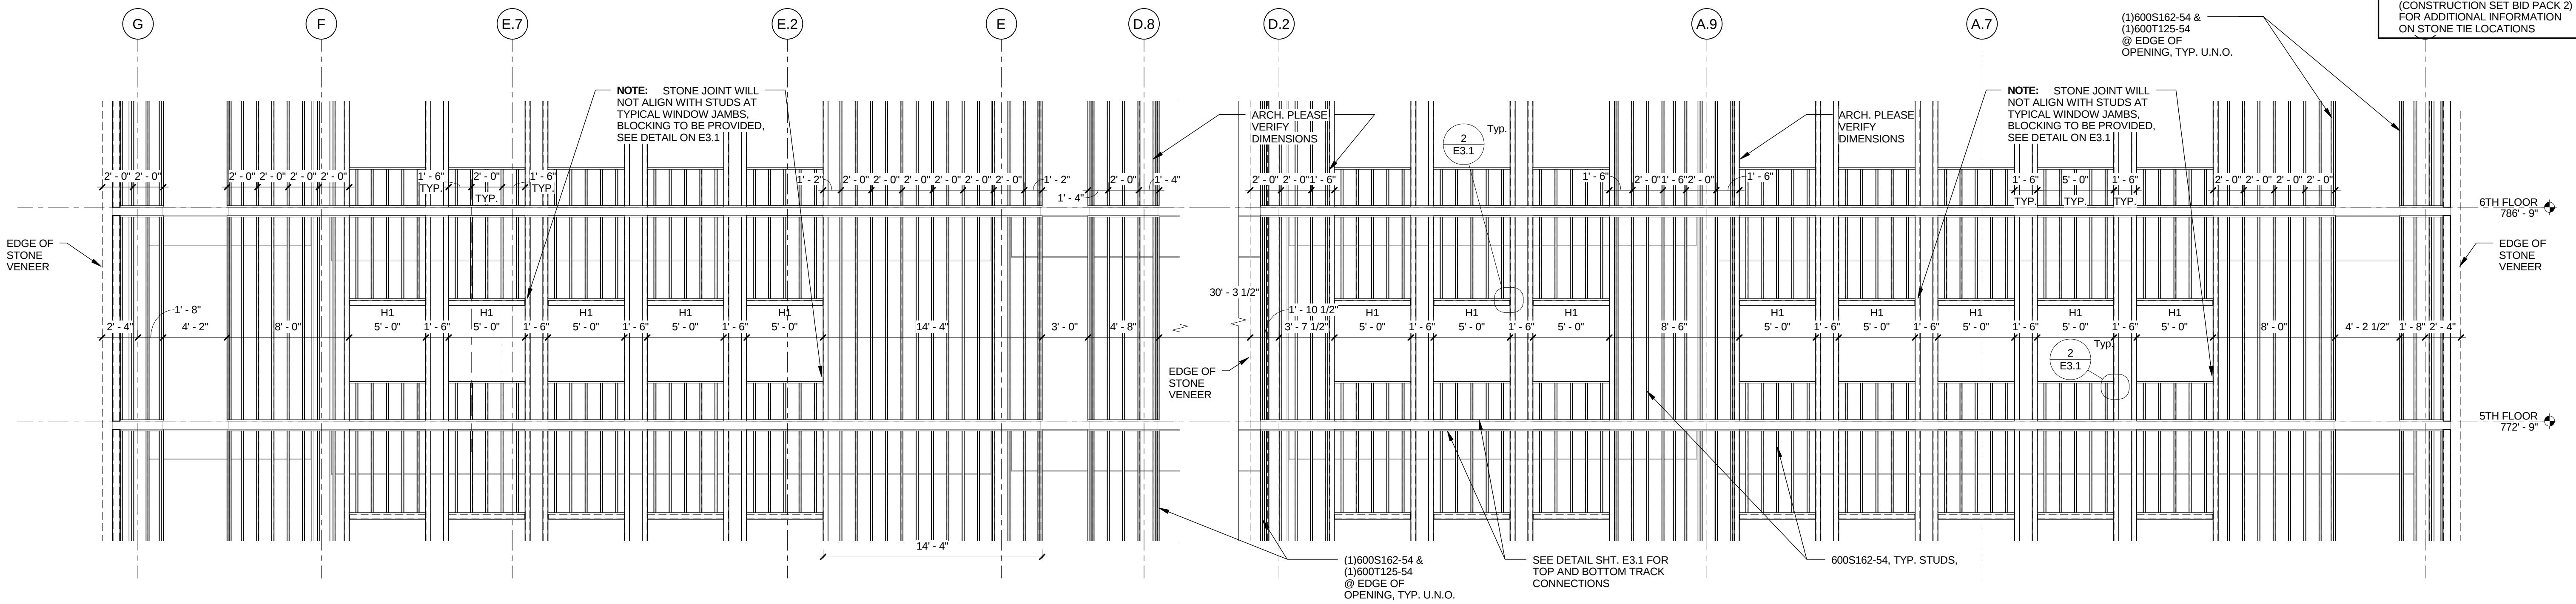

2 Enlarged East Elevation
E2.4/E1.0 SCALE: 3/16" = 1'-0"

- NOTES:
1. X-DNI CONCRETE EMBEDMENT IS TO BE 1.00" MIN., U.N.O.
 2. MATERIAL 68 MILS. (14ga.) or THICKER TO BE Fy=50 KSL.
 3. FASTEN SHEATHING TO STUDS @ MIN. 12" O.C., U.N.O.
 4. HILTI X-U PAF's MAY BE USED IN PLACE OF X-DNI AND X-EDNI ANCHORS SHOWN ON DRAWINGS MIN. EMBEDMENT AS SHOWN ON DRAWINGS


REV.	DATE	DESCRIPTION

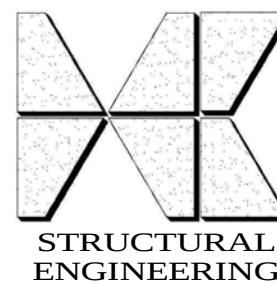


HOFFMAN CONSULTANTS
4602 44th Street SE
Kentwood, Michigan 49512
p. (616) 827.1586
f. (616) 827.9964

THESE DRAWINGS ARE THE PROPERTY OF HOFFMAN CONSULTANTS AND ARE NOT TO BE REUSED OR REPRODUCED WITHOUT PRIOR WRITTEN PERMISSION.	
PROJECT:	College of Human Medicine
LOCATION:	
CUSTOMER:	Your Company Name Here
ARCHITECT:	Designer

SEAL:	
FOR APPROVAL NOT FOR CONSTRUCTION	
TITLE: Enlarged Elevations	FILE NUMBER : Proj #
DR. BY: Author CK. BY: Checker	DATE PLOTTED: 3/5/2009 1:42:41 PM
DRAWING NUMBER : E2.4	

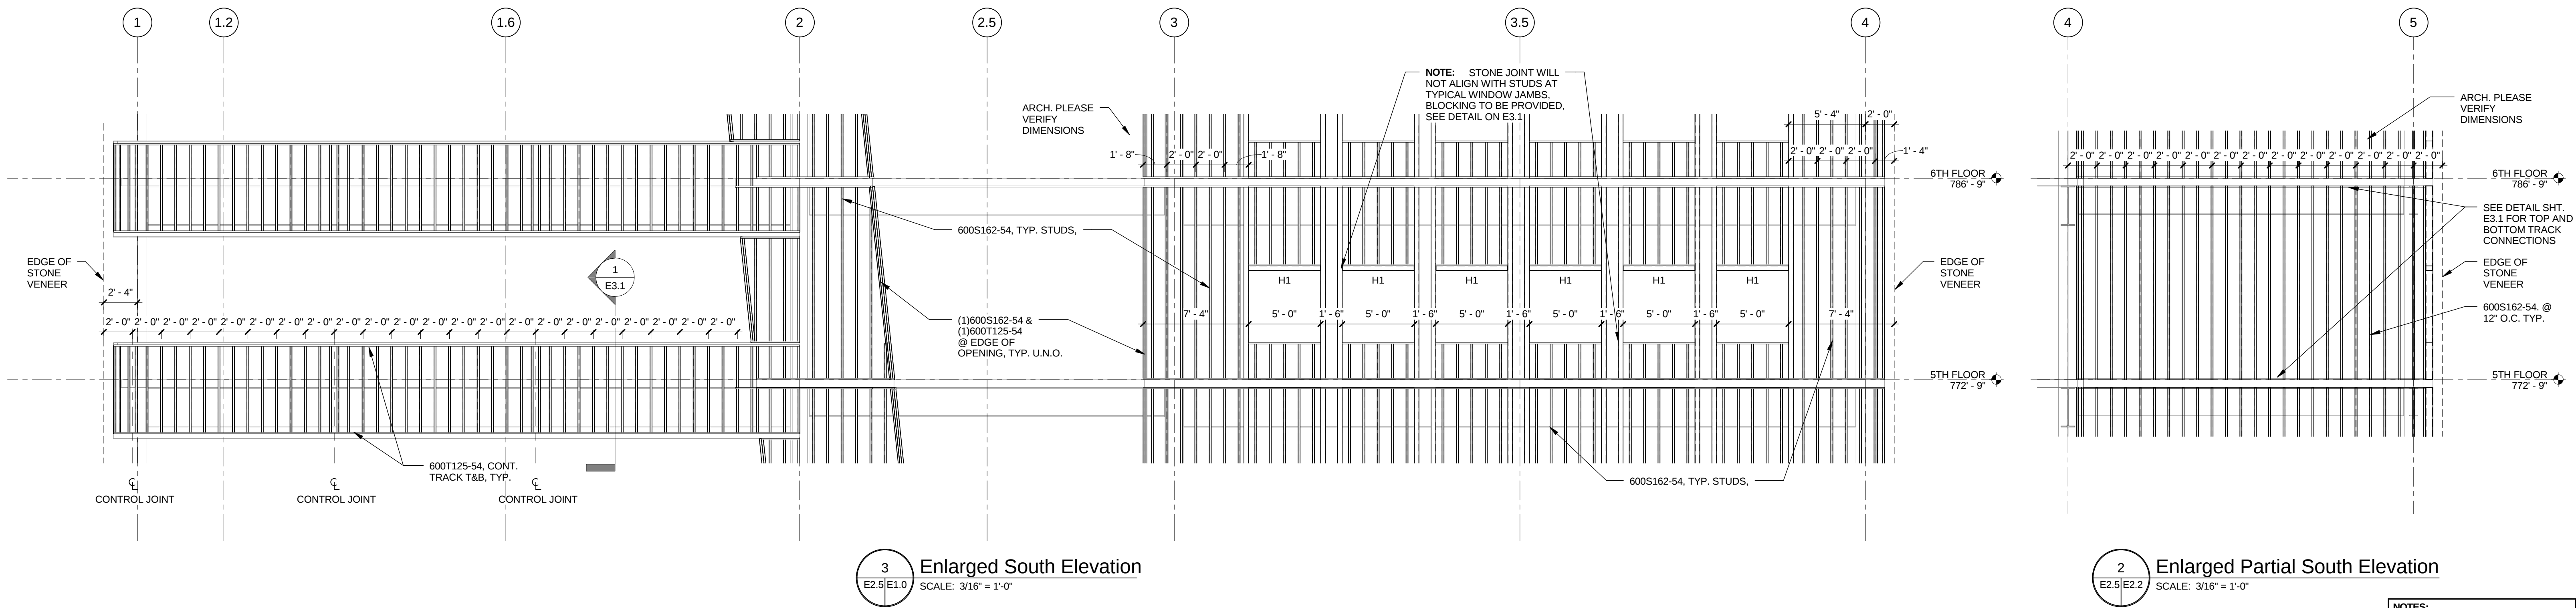


- NOTES:**
1. ALL STONE VENEER TIES ARE TO ANCHOR INTO METAL STUDS.
 2. METAL STUD LAYOUT TO MATCH STONE VENEER JOINTS. STUDS @ 12" O.C. MAX.
 3. WHERE STUDS DO NOT ALIGN PROVIDE BLOCKING OR EXTRA STUD FOR ATTACHMENT.
 4. SEE DRAWING A3.5 (CONSTRUCTION SET BID PACK 2) FOR ADDITIONAL INFORMATION ON STONE TIE LOCATIONS.

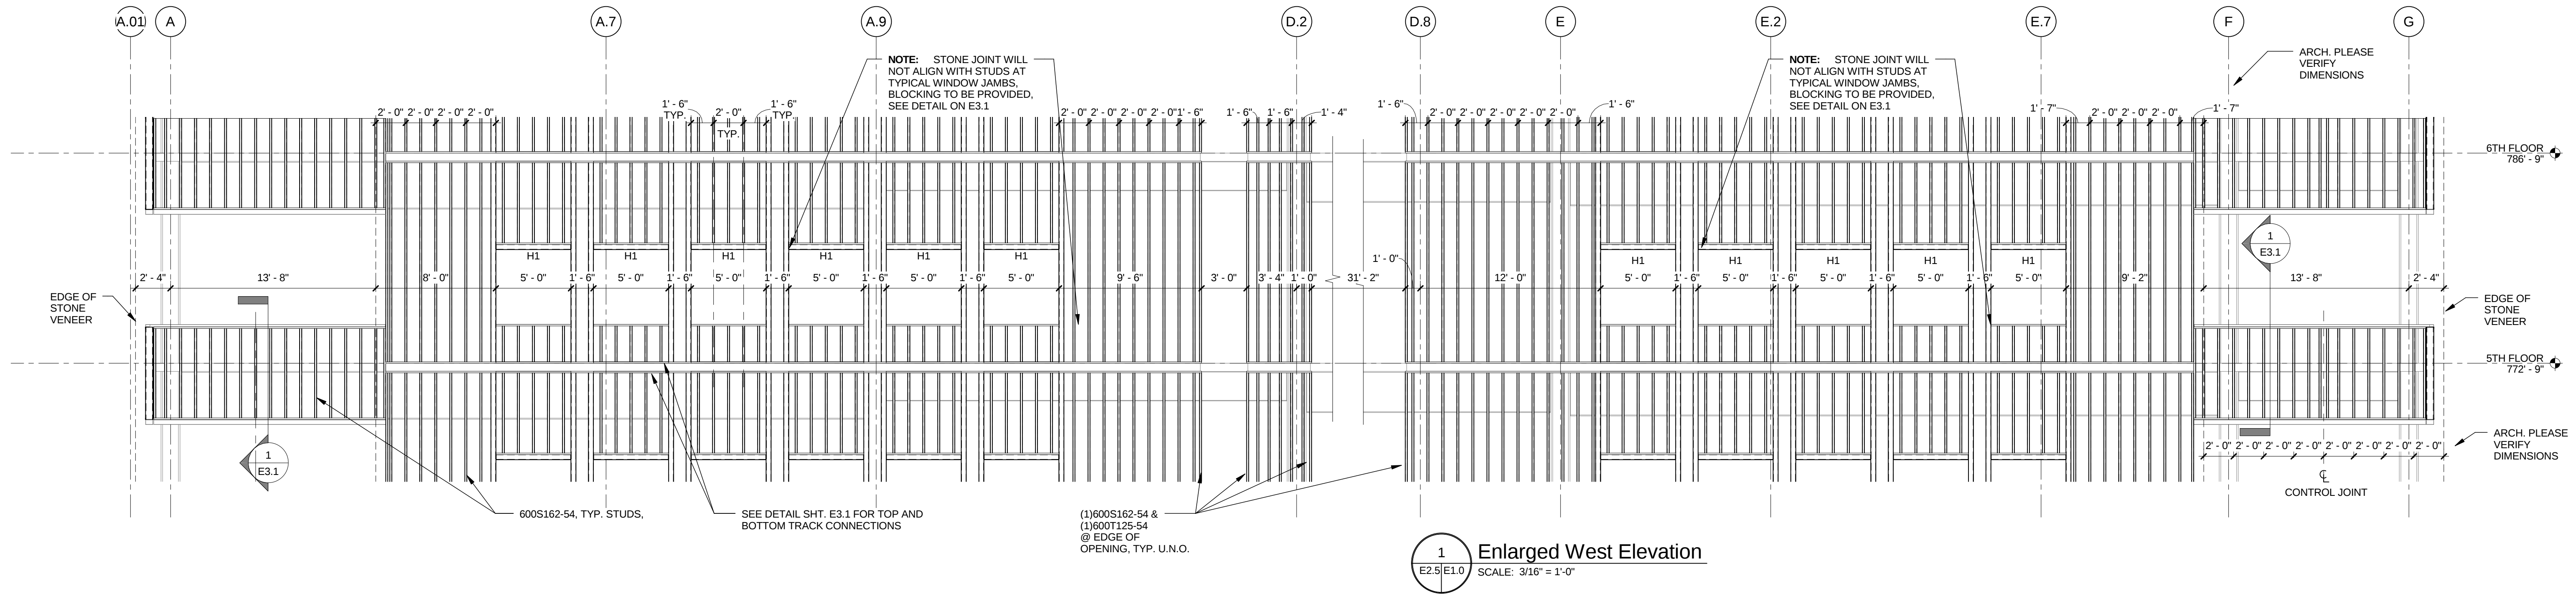

- NOTES:**
1. X-DNI CONCRETE EMBEDMENT IS TO BE 1.00" MIN., U.N.O.
 2. MATERIAL 68 MILS. (14ga.) or THICKER TO BE Fy=50 KSI.
 3. FASTEN SHEATHING TO STUDS @ MIN. 12" O.C., U.N.O.
 4. HILTI X-U PAF'S MAY BE USED IN PLACE OF X-DNI AND X-EDNI ANCHORS SHOWN ON DRAWINGS MIN. EMBEDMENT AS SHOWN ON DRAWINGS

REV.	DATE	DESCRIPTION

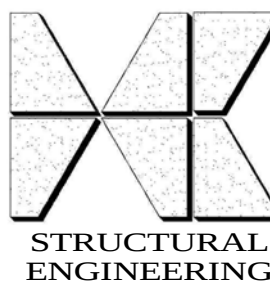

HOFFMAN CONSULTANTS
4602 44th Street SE
Kentwood, Michigan 49512
p. (616) 827.1586
f. (616) 827.9964

THESE DRAWINGS ARE THE PROPERTY OF HOFFMAN CONSULTANTS AND ARE NOT TO BE REUSED OR REPRODUCED WITHOUT PRIOR WRITTEN PERMISSION.

PROJECT: College of Human Medicine
LOCATION:
CUSTOMER: Your Company Name Here
ARCHITECT: Ellenzweig/URS

SEAL:

FOR APPROVAL NOT FOR CONSTRUCTION

TITLE:
Enlarged Elevations

FILE NUMBER :
Proj #





DRAWING NUMBER :
E2.5

DR. BY: JDK
CK. BY: TJH

DATE PLOTTED:
3/5/2009 1:42:46 PM


Equivalent Jamb/Header/Sill Substitution Schedule		
BUILTUP ASSEMBLY	THE STEEL NETWORK "JAMBSTUD "	CLARK WESTERN "REDHEADER"
JAMB: (1)600S162-54 + (1)600T125-54	600JS350-68, 50ksi	600JS350-68, 50ksi
HEADER/SILL: (1)600S162-54 + (1)600T125-54	600JS350-68, 50ksi	587HS350-68, 50ksi
JAMB: (2)600S162-54 + (2)600T125-54	600JS350-97, 50ksi	600JS350-97, 50ksi
HEADER: (2) 600S162-54 HOIRZ. + (2) 362T125-97 VERT.	600JS350-97, 50ksi	587HS350-97, 50ksi
JAMB: (3)800S162-54 + (2)800T125-54	800JS350-118, 50ksi + 800T125-68, 50ksi	800JS350-118, 50ksi + 800T125-68, 50ksi

Header Quantity Schedule	
Type	Count
H1	223
H2	12
H3	1
H4	1
H5	1
Grand total	238

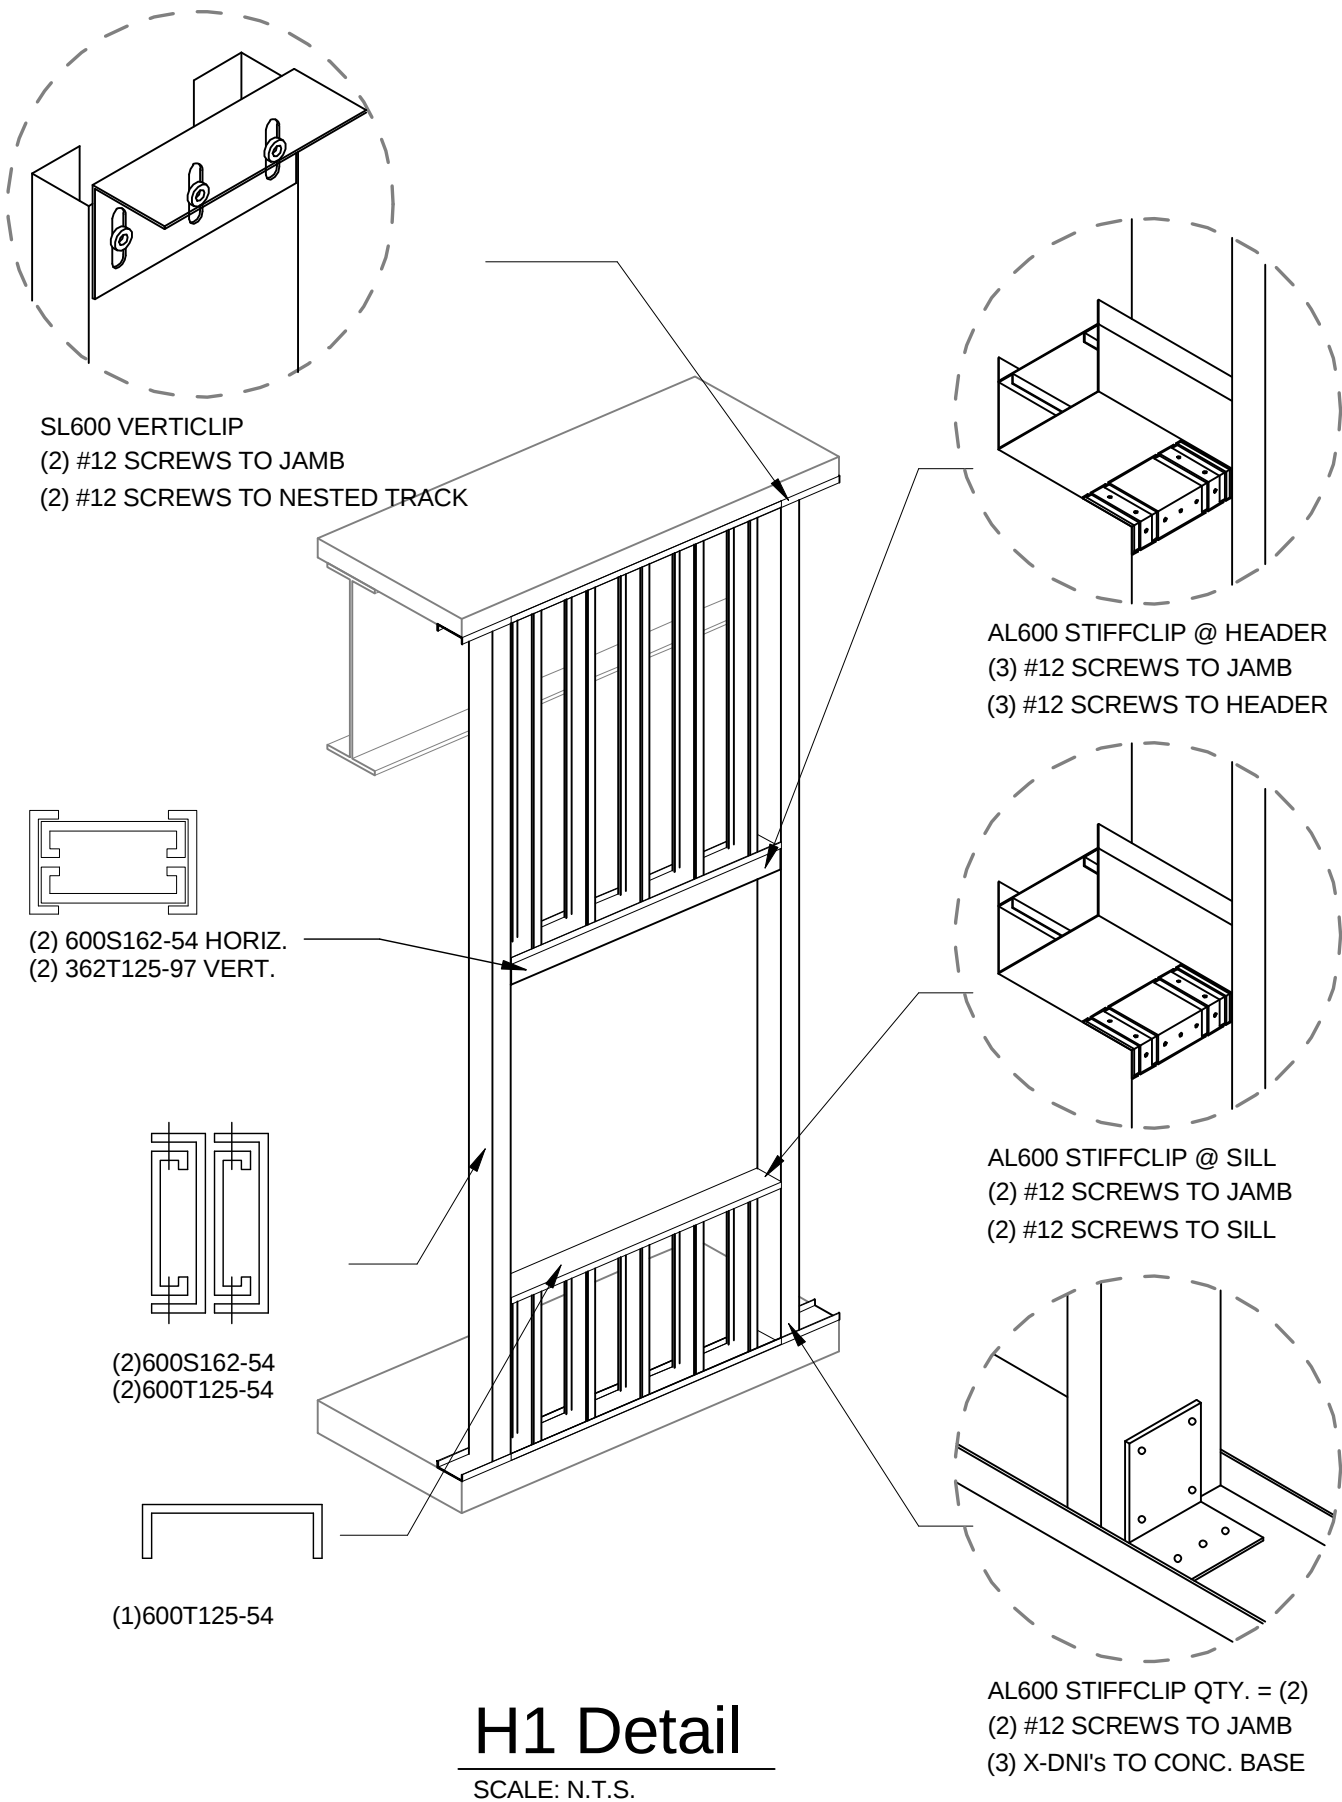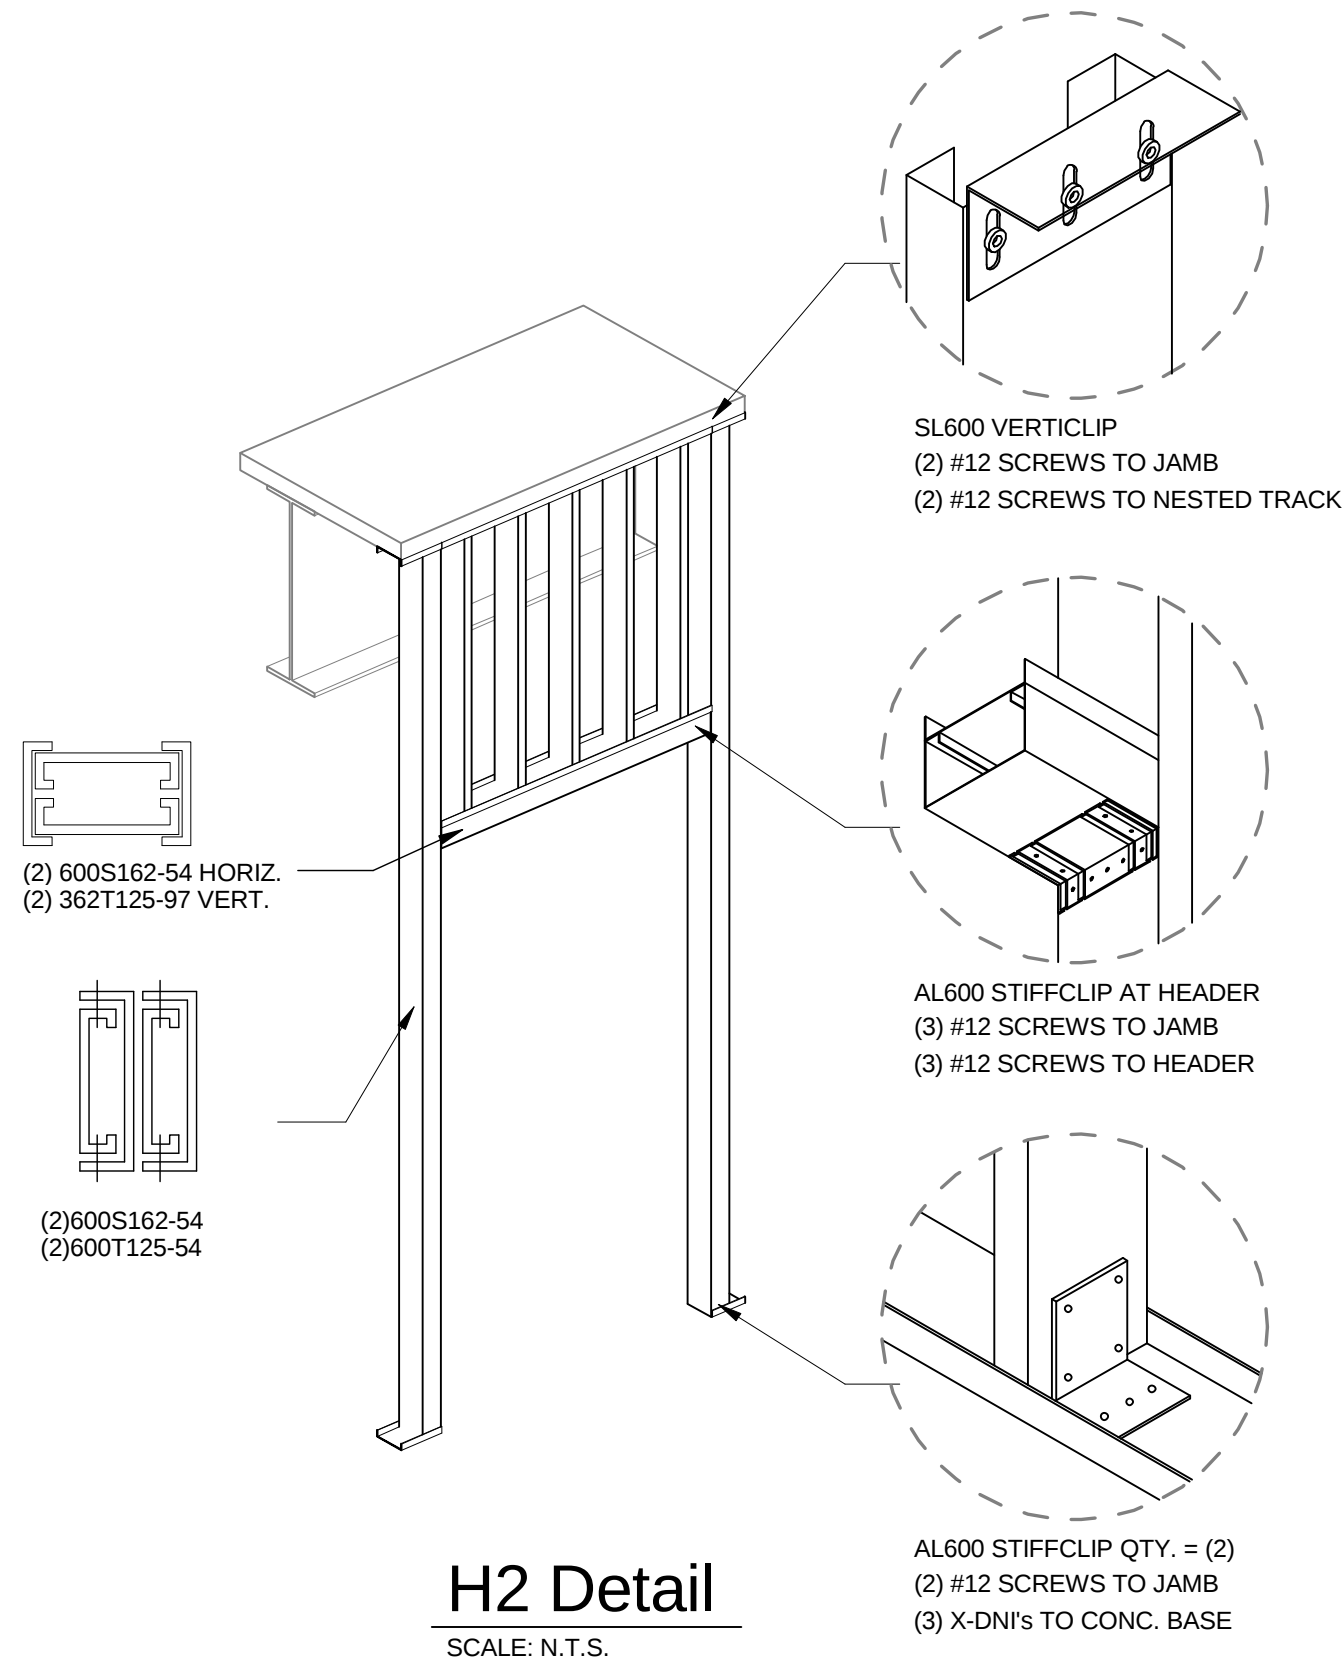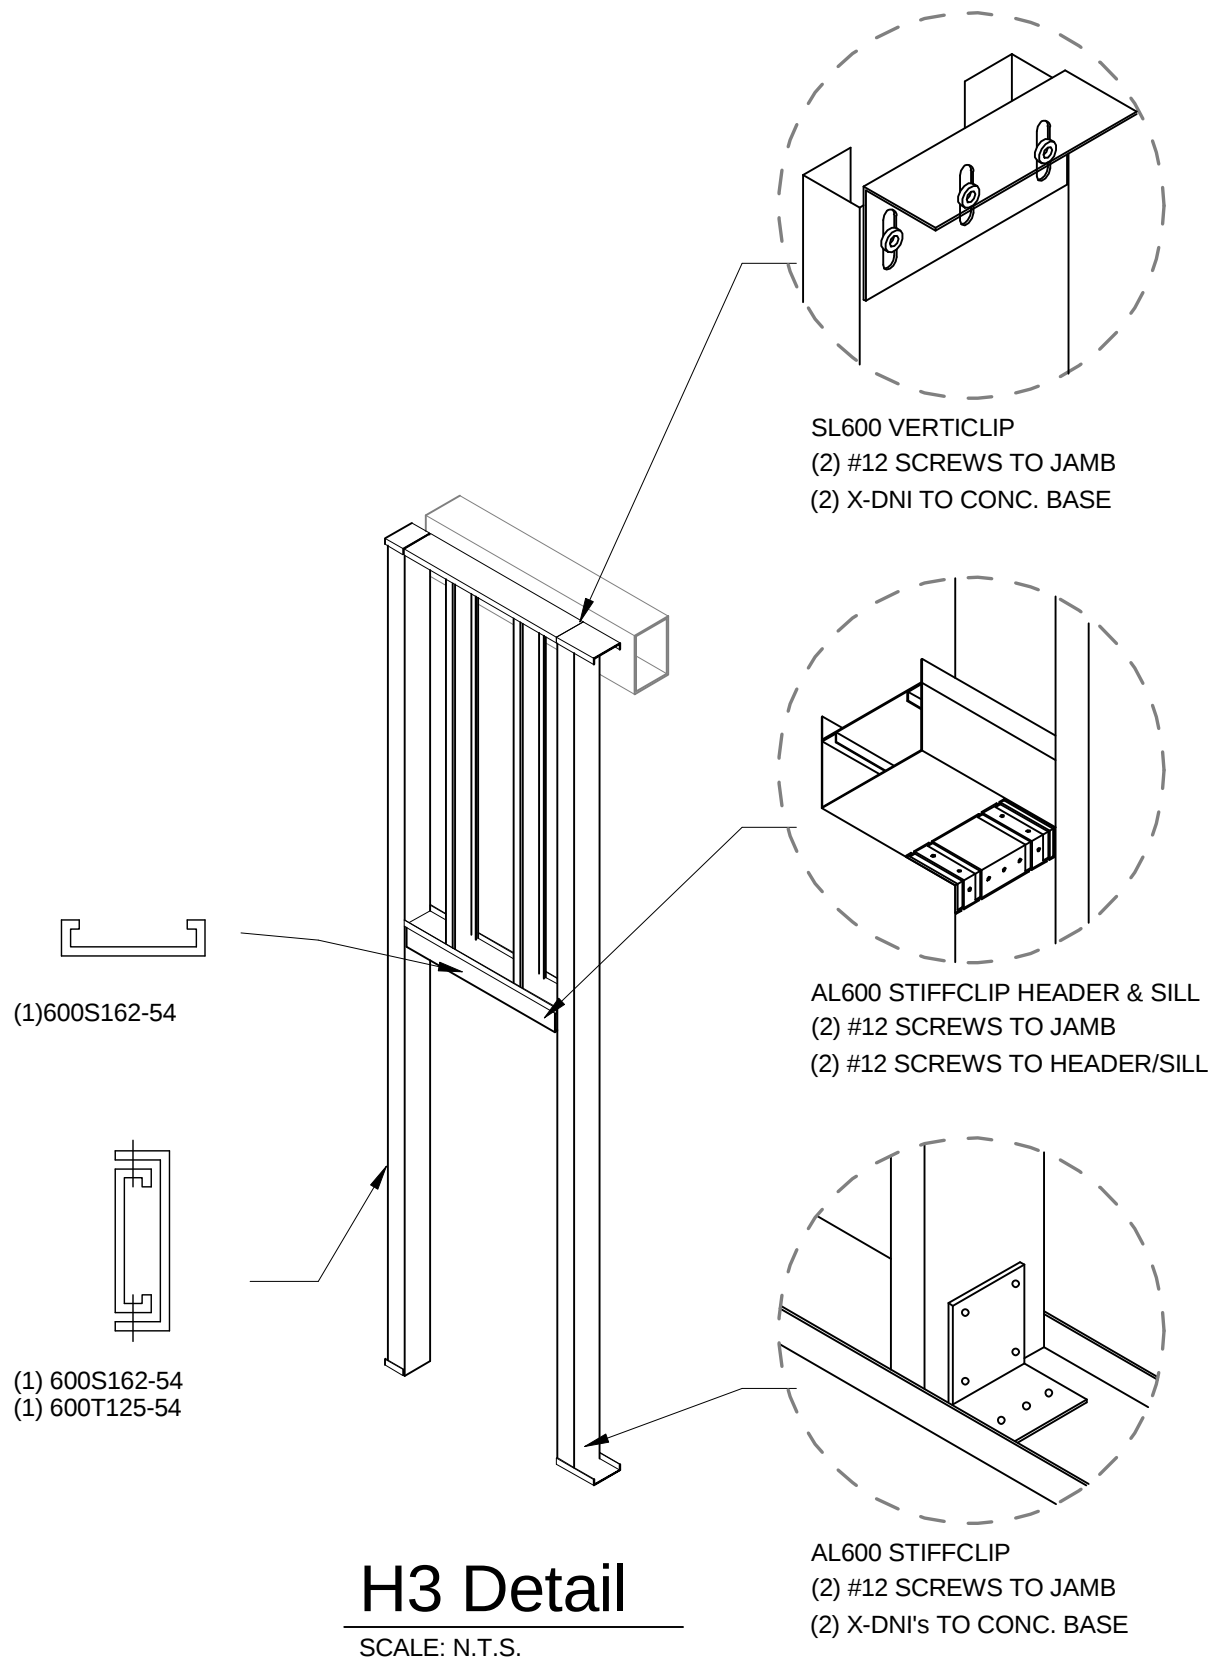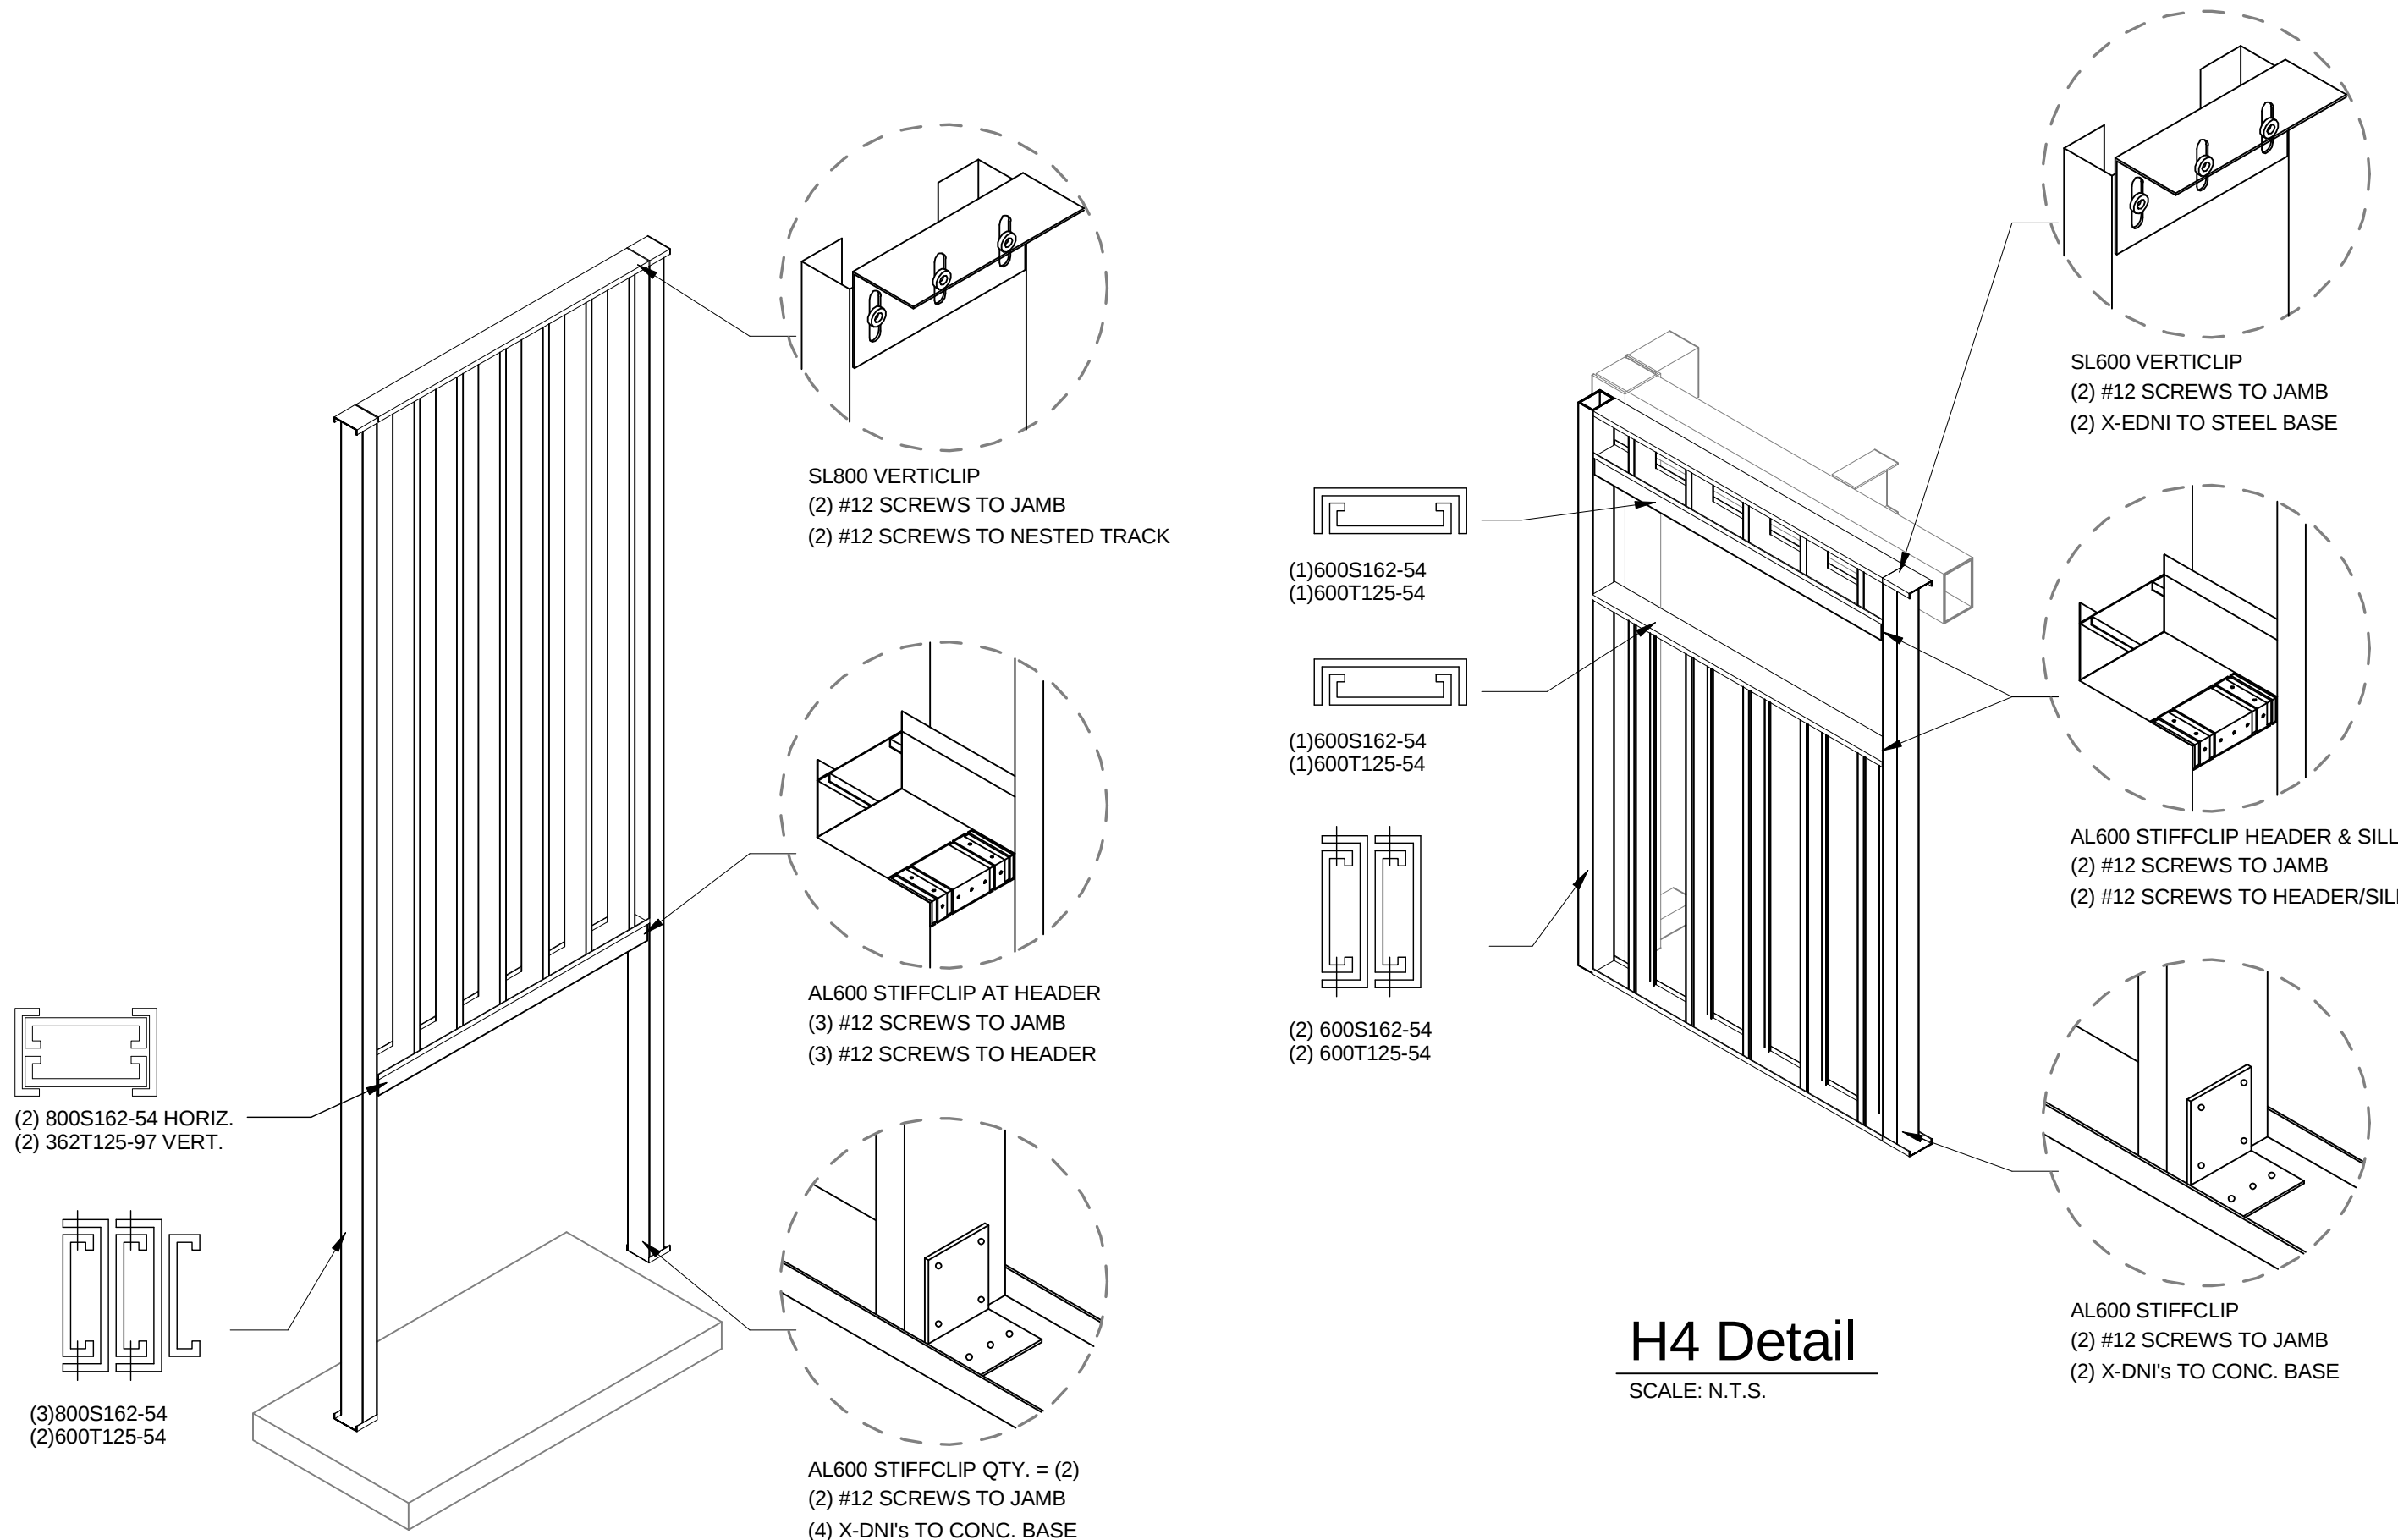

- NOTES:
- X-DNI CONCRETE EMBEDMENT IS TO BE 1.00" MIN., U.N.O.
 - MATERIAL 68 MILS. (14ga.) or THICKER TO BE Fy=50 KSI.
 - FASTEN SHEATHING TO STUDS @ MIN. 12" O.C., U.N.O.
 - HILTI X-U PAF's MAY BE USED IN PLACE OF X-DNI AND X-EDNI ANCHORS SHOWN ON DRAWINGS MIN. EMBEDMENT AS SHOWN ON DRAWINGS

REV.	DATE	DESCRIPTION

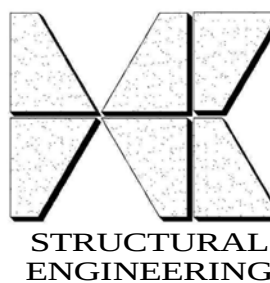

HOFFMAN CONSULTANTS
4602 44th Street SE
Kentwood, Michigan 49512

p. (616) 827.1586
f. (616) 827.9964

THESE DRAWINGS ARE THE PROPERTY OF HOFFMAN CONSULTANTS AND ARE NOT TO BE REUSED OR REPRODUCED WITHOUT PRIOR WRITTEN PERMISSION.

PROJECT: College of Human Medicine
LOCATION:
CUSTOMER: Your Company Name Here
ARCHITECT: Designer

SEAL:

FOR APPROVAL NOT FOR CONSTRUCTION

TITLE:
Typical Header Details


FILE NUMBER :
Proj #

DRAWING NUMBER :


DR. BY: Author
CK. BY: Checker

DATE PLOTTED:
3/5/2009 1:42:51 PM


E3.0

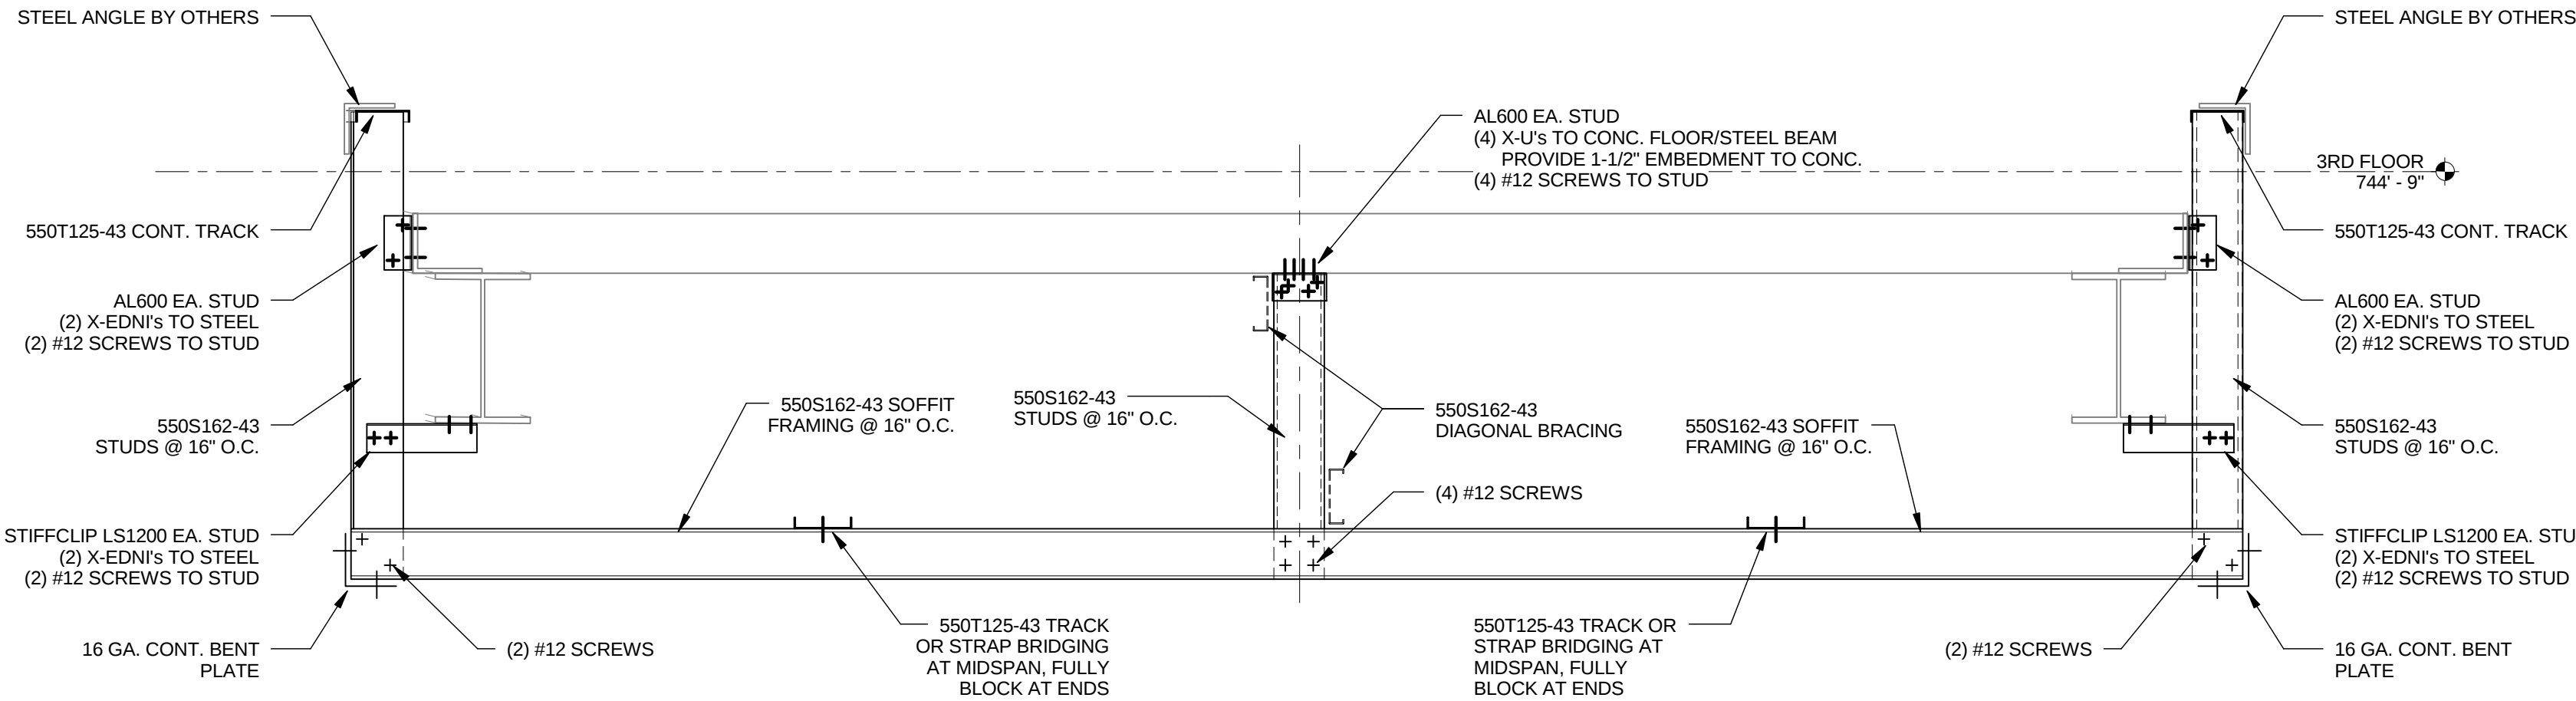


7 Bridge Detail @ Floor
SCALE: 3/4" = 1'-0"

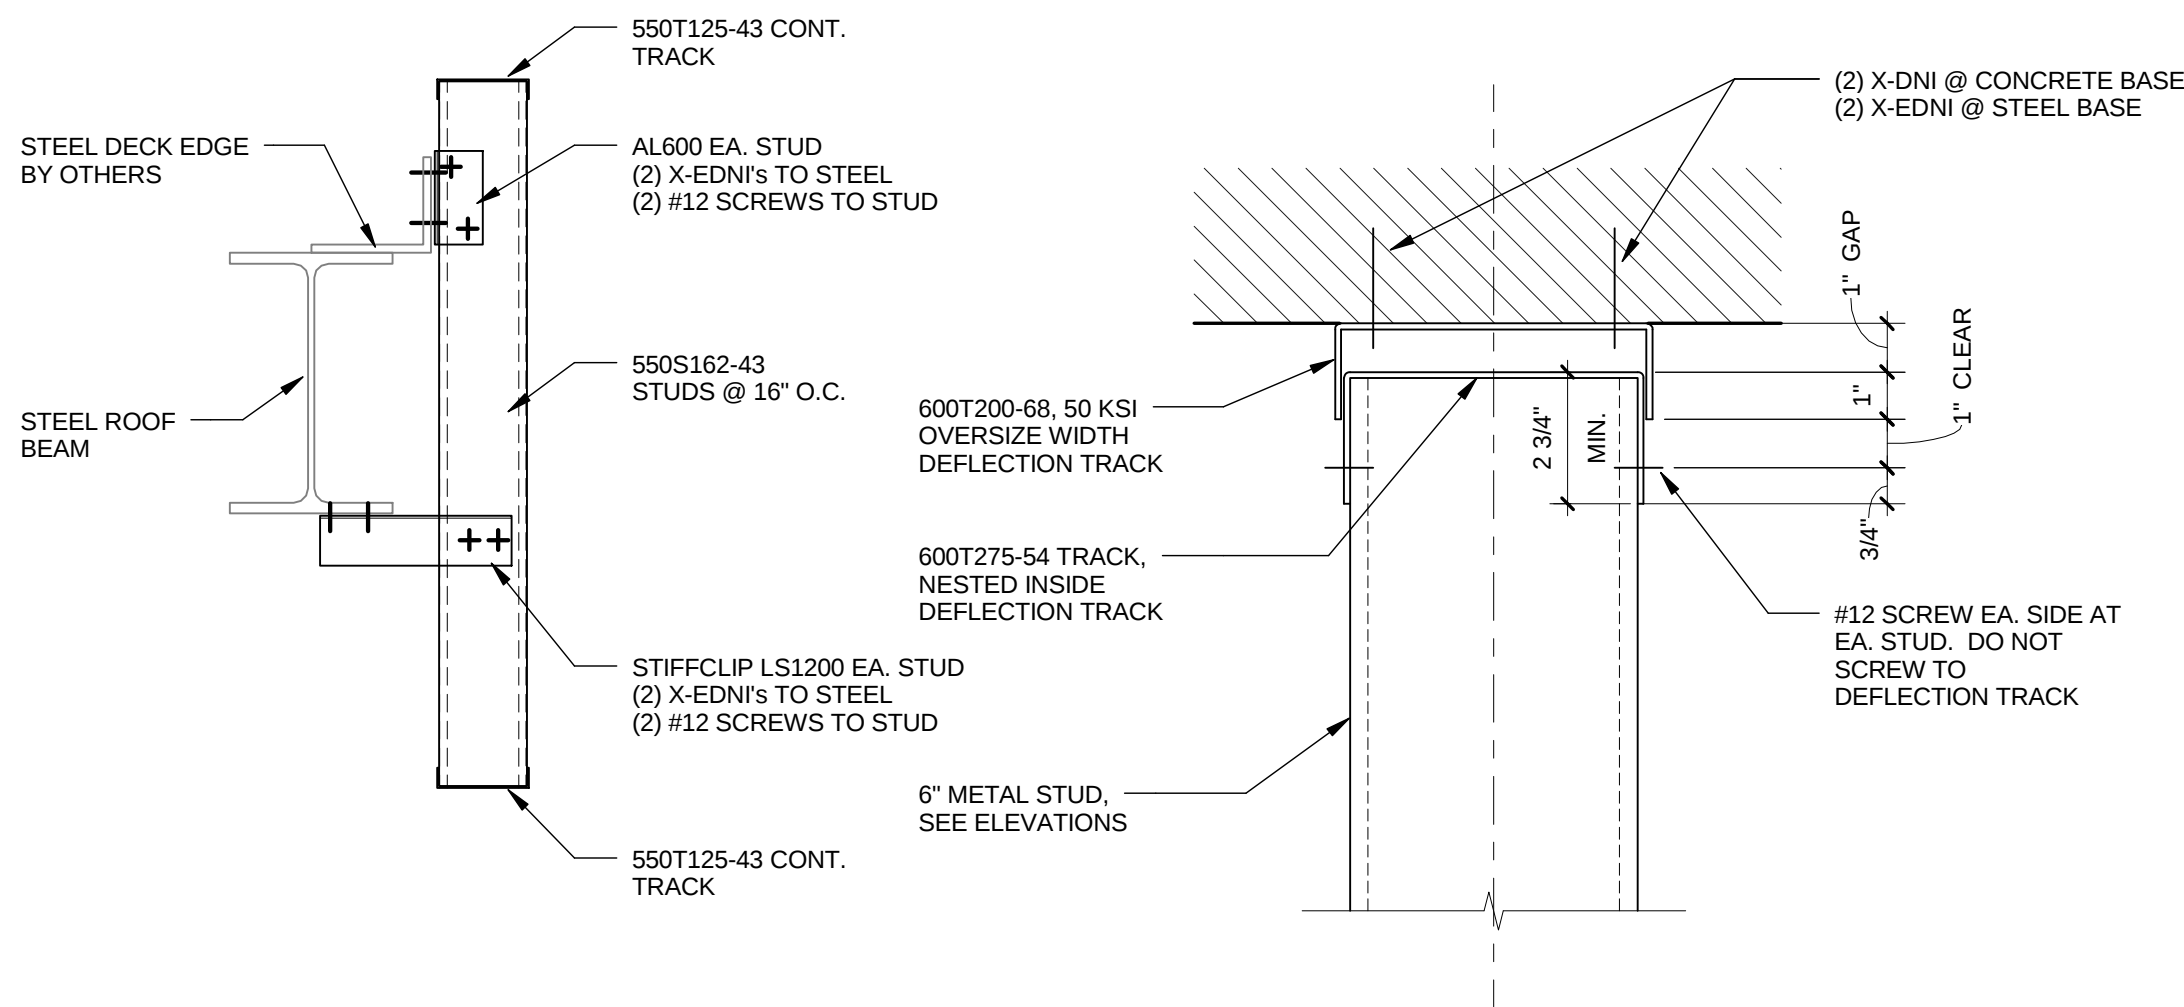


6 Bridge Detail @ Roof
SCALE: 1" = 1'-0"

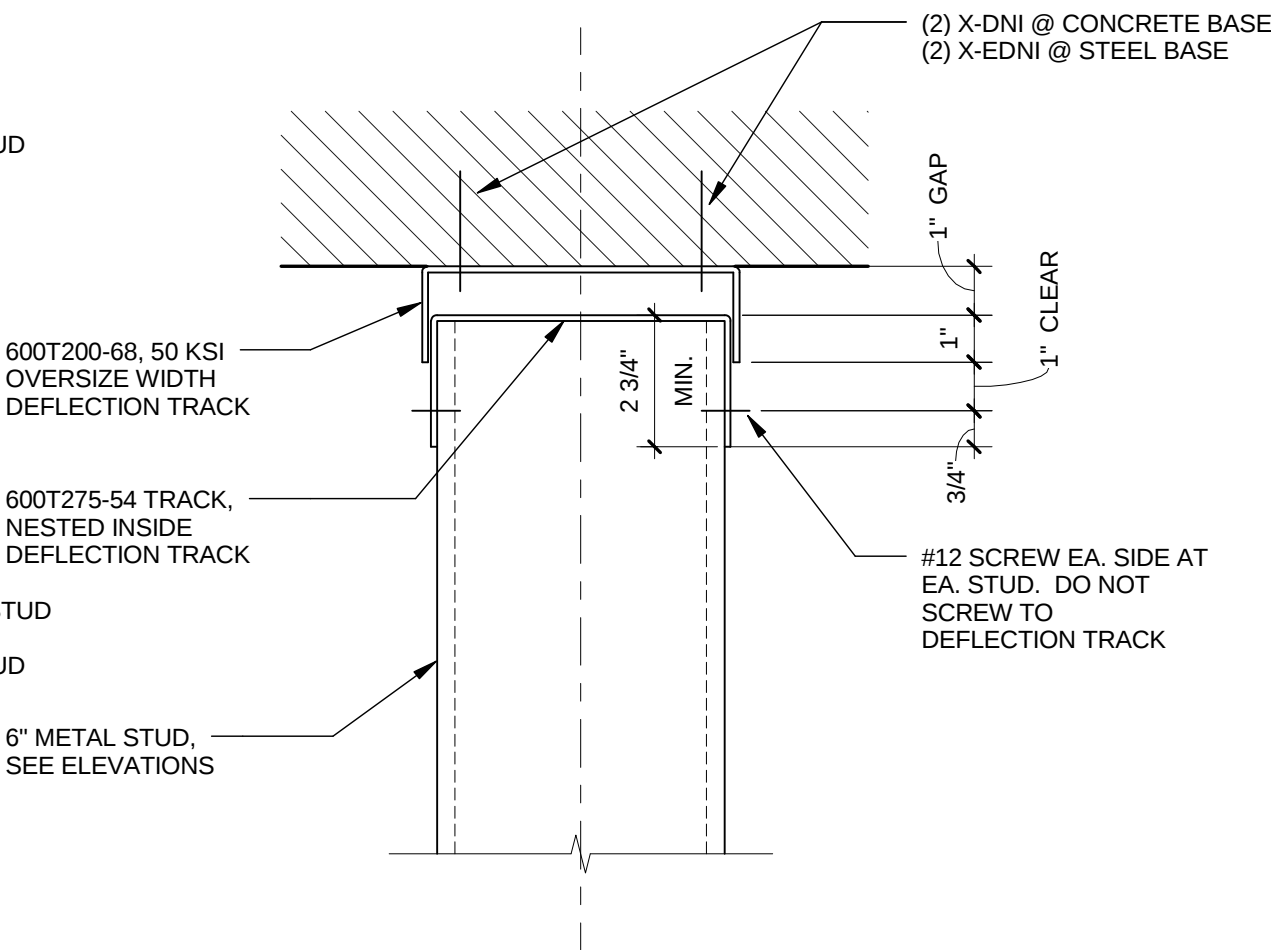


5 Typical Deflection Track Detail
SCALE: 3" = 1'-0"

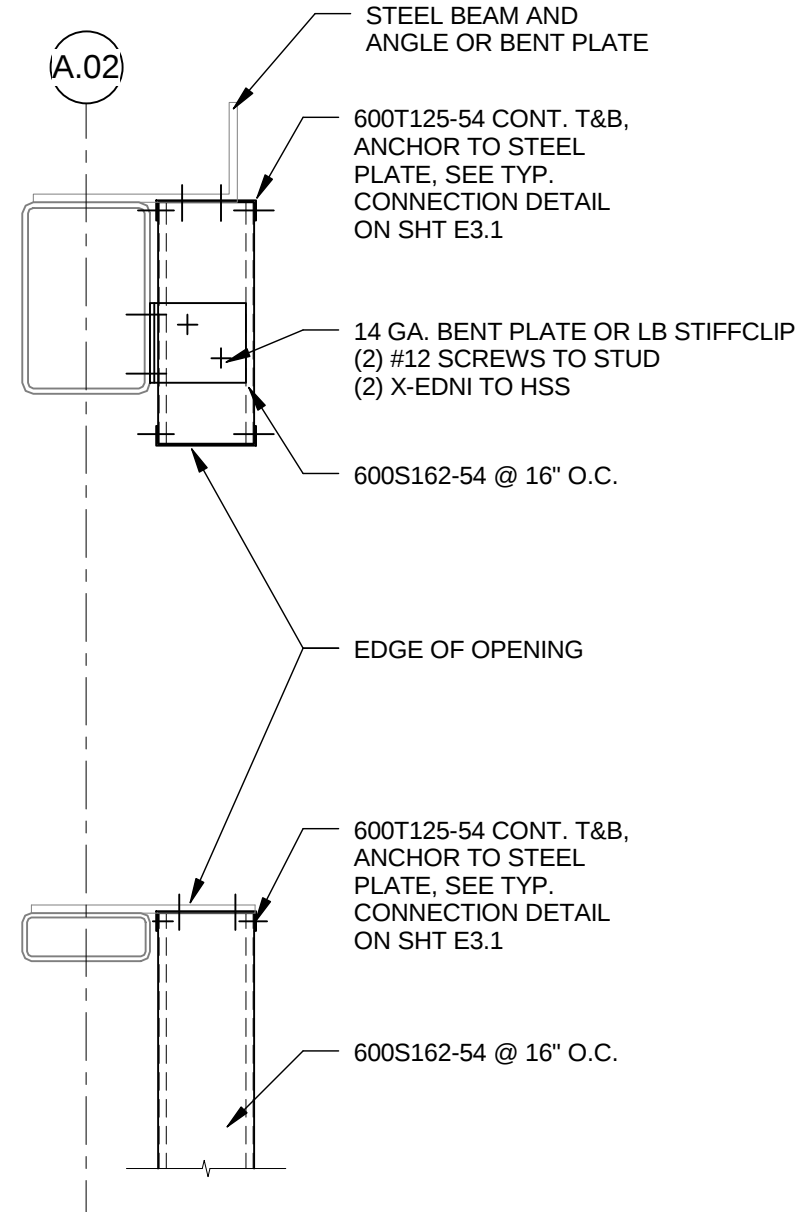


4 Stair Tower Detail
SCALE: 1" = 1'-0"

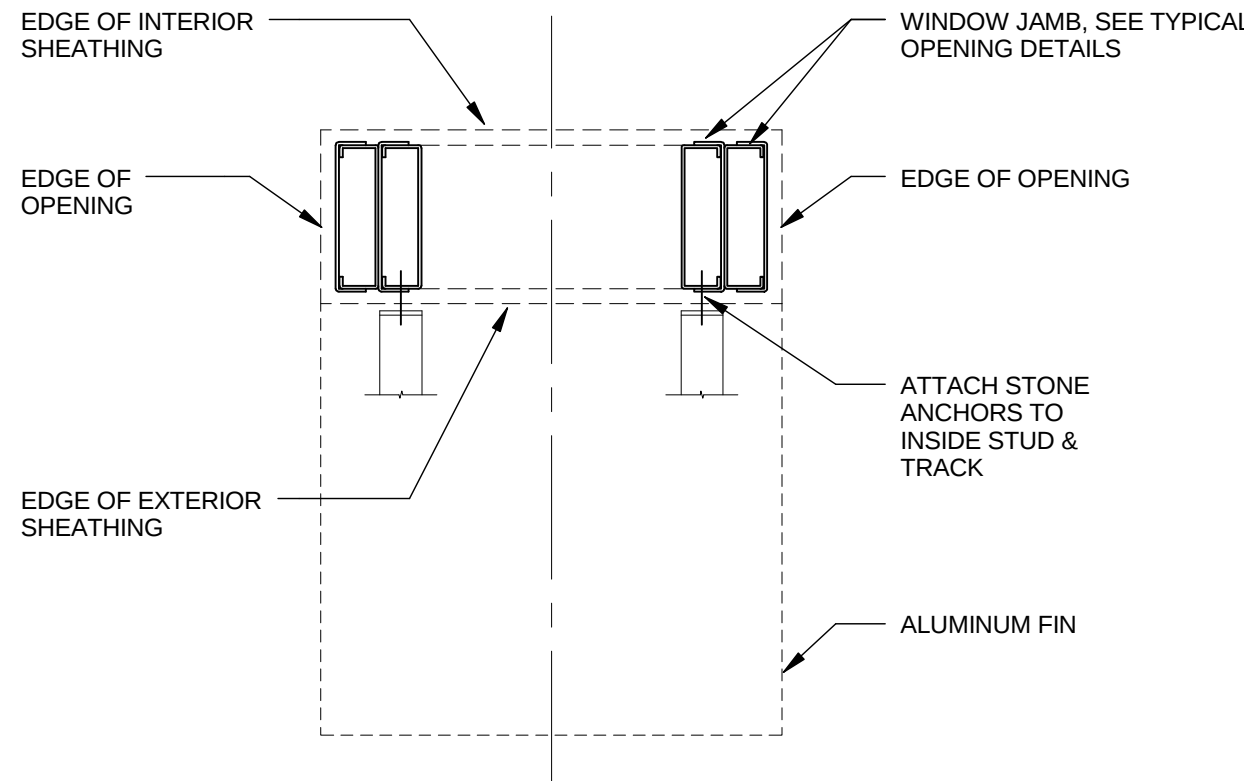

3 Typical Jamb Detail at Window Fins
SCALE: 1 1/2" = 1'-0"

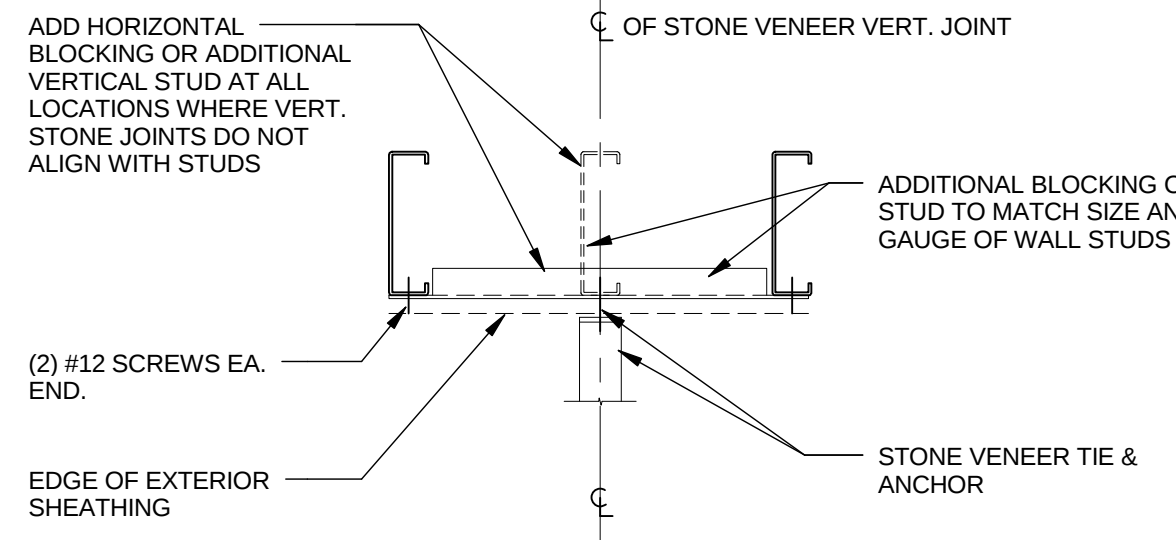


2 Typical Blocking Plan Detail
SCALE: 1 1/2" = 1'-0"

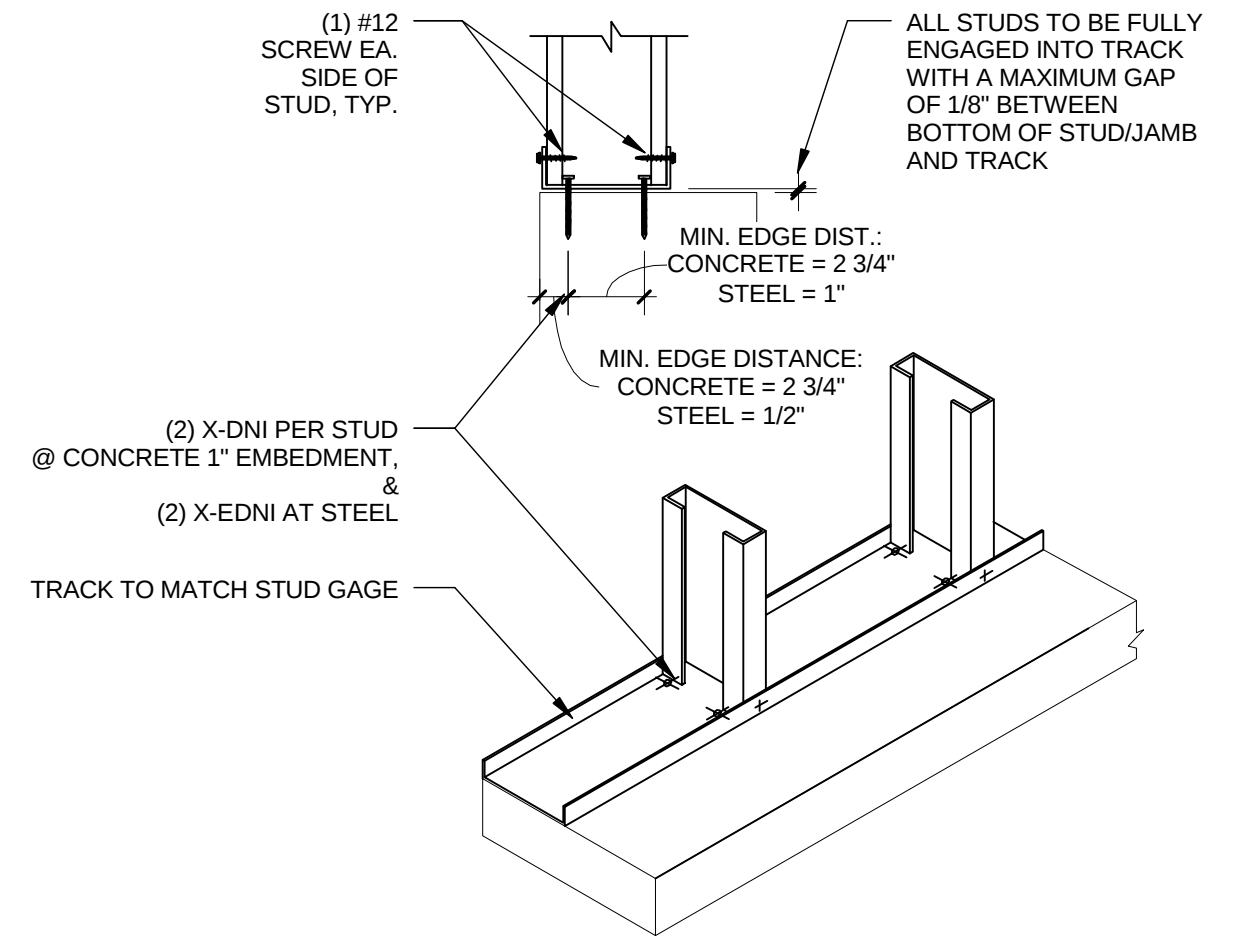


Typical Stud to Track Connection Detail
SCALE: N.T.S.

- NOTES:
- X-DNI CONCRETE EMBEDMENT IS TO BE 1.00" MIN., U.N.O.
 - MATERIAL 68 MILS. (14ga.) or THICKER TO BE Fy=50 KSI.
 - FASTEN SHEATHING TO STUDS @ MIN. 12" O.C., U.N.O.
 - HILTI X-U PAF's MAY BE USED IN PLACE OF X-DNI AND X-EDNI ANCHORS SHOWN ON DRAWINGS MIN. EMBEDMENT AS SHOWN ON DRAWINGS

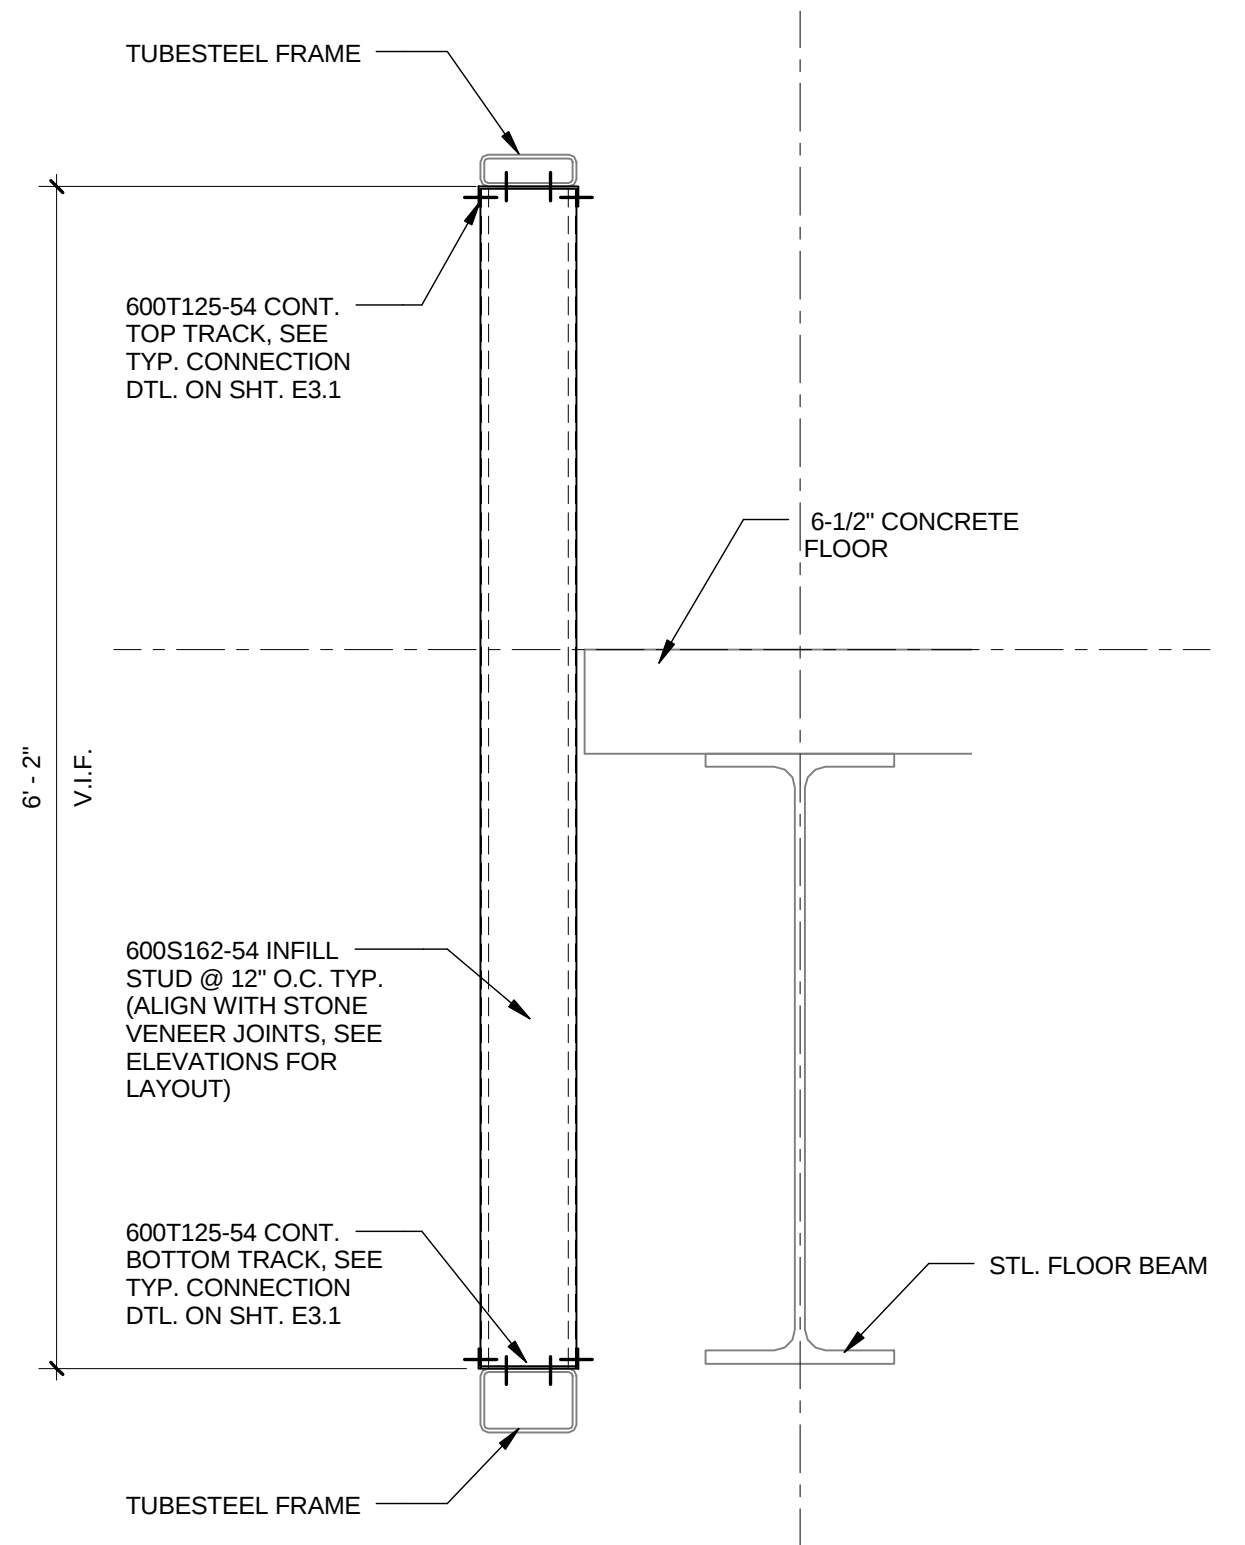

1 Typ. Infill Stud at Ribbon Glass
SCALE: 1" = 1'-0"

REV.	DATE	DESCRIPTION

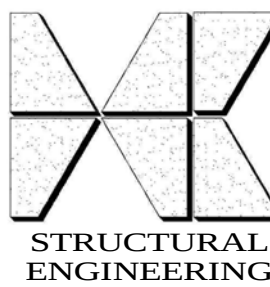


HOFFMAN CONSULTANTS
4602 44th Street SE
Kentwood, Michigan 49512
p. (616) 827.1586
f. (616) 827.9964


THESE DRAWINGS ARE THE PROPERTY OF HOFFMAN CONSULTANTS AND ARE NOT TO BE REUSED OR REPRODUCED WITHOUT PRIOR WRITTEN PERMISSION.
PROJECT: College of Human Medicine
LOCATION:
CUSTOMER: Your Company Name Here
ARCHITECT: Designer

SEAL:

FOR APPROVAL NOT FOR CONSTRUCTION	
TITLE: Details	FILE NUMBER : Proj # DRAWING NUMBER : E3.1
DR. BY: Author CK. BY: Checker	DATE PLOTTED: 3/5/2009 1:42:53 PM

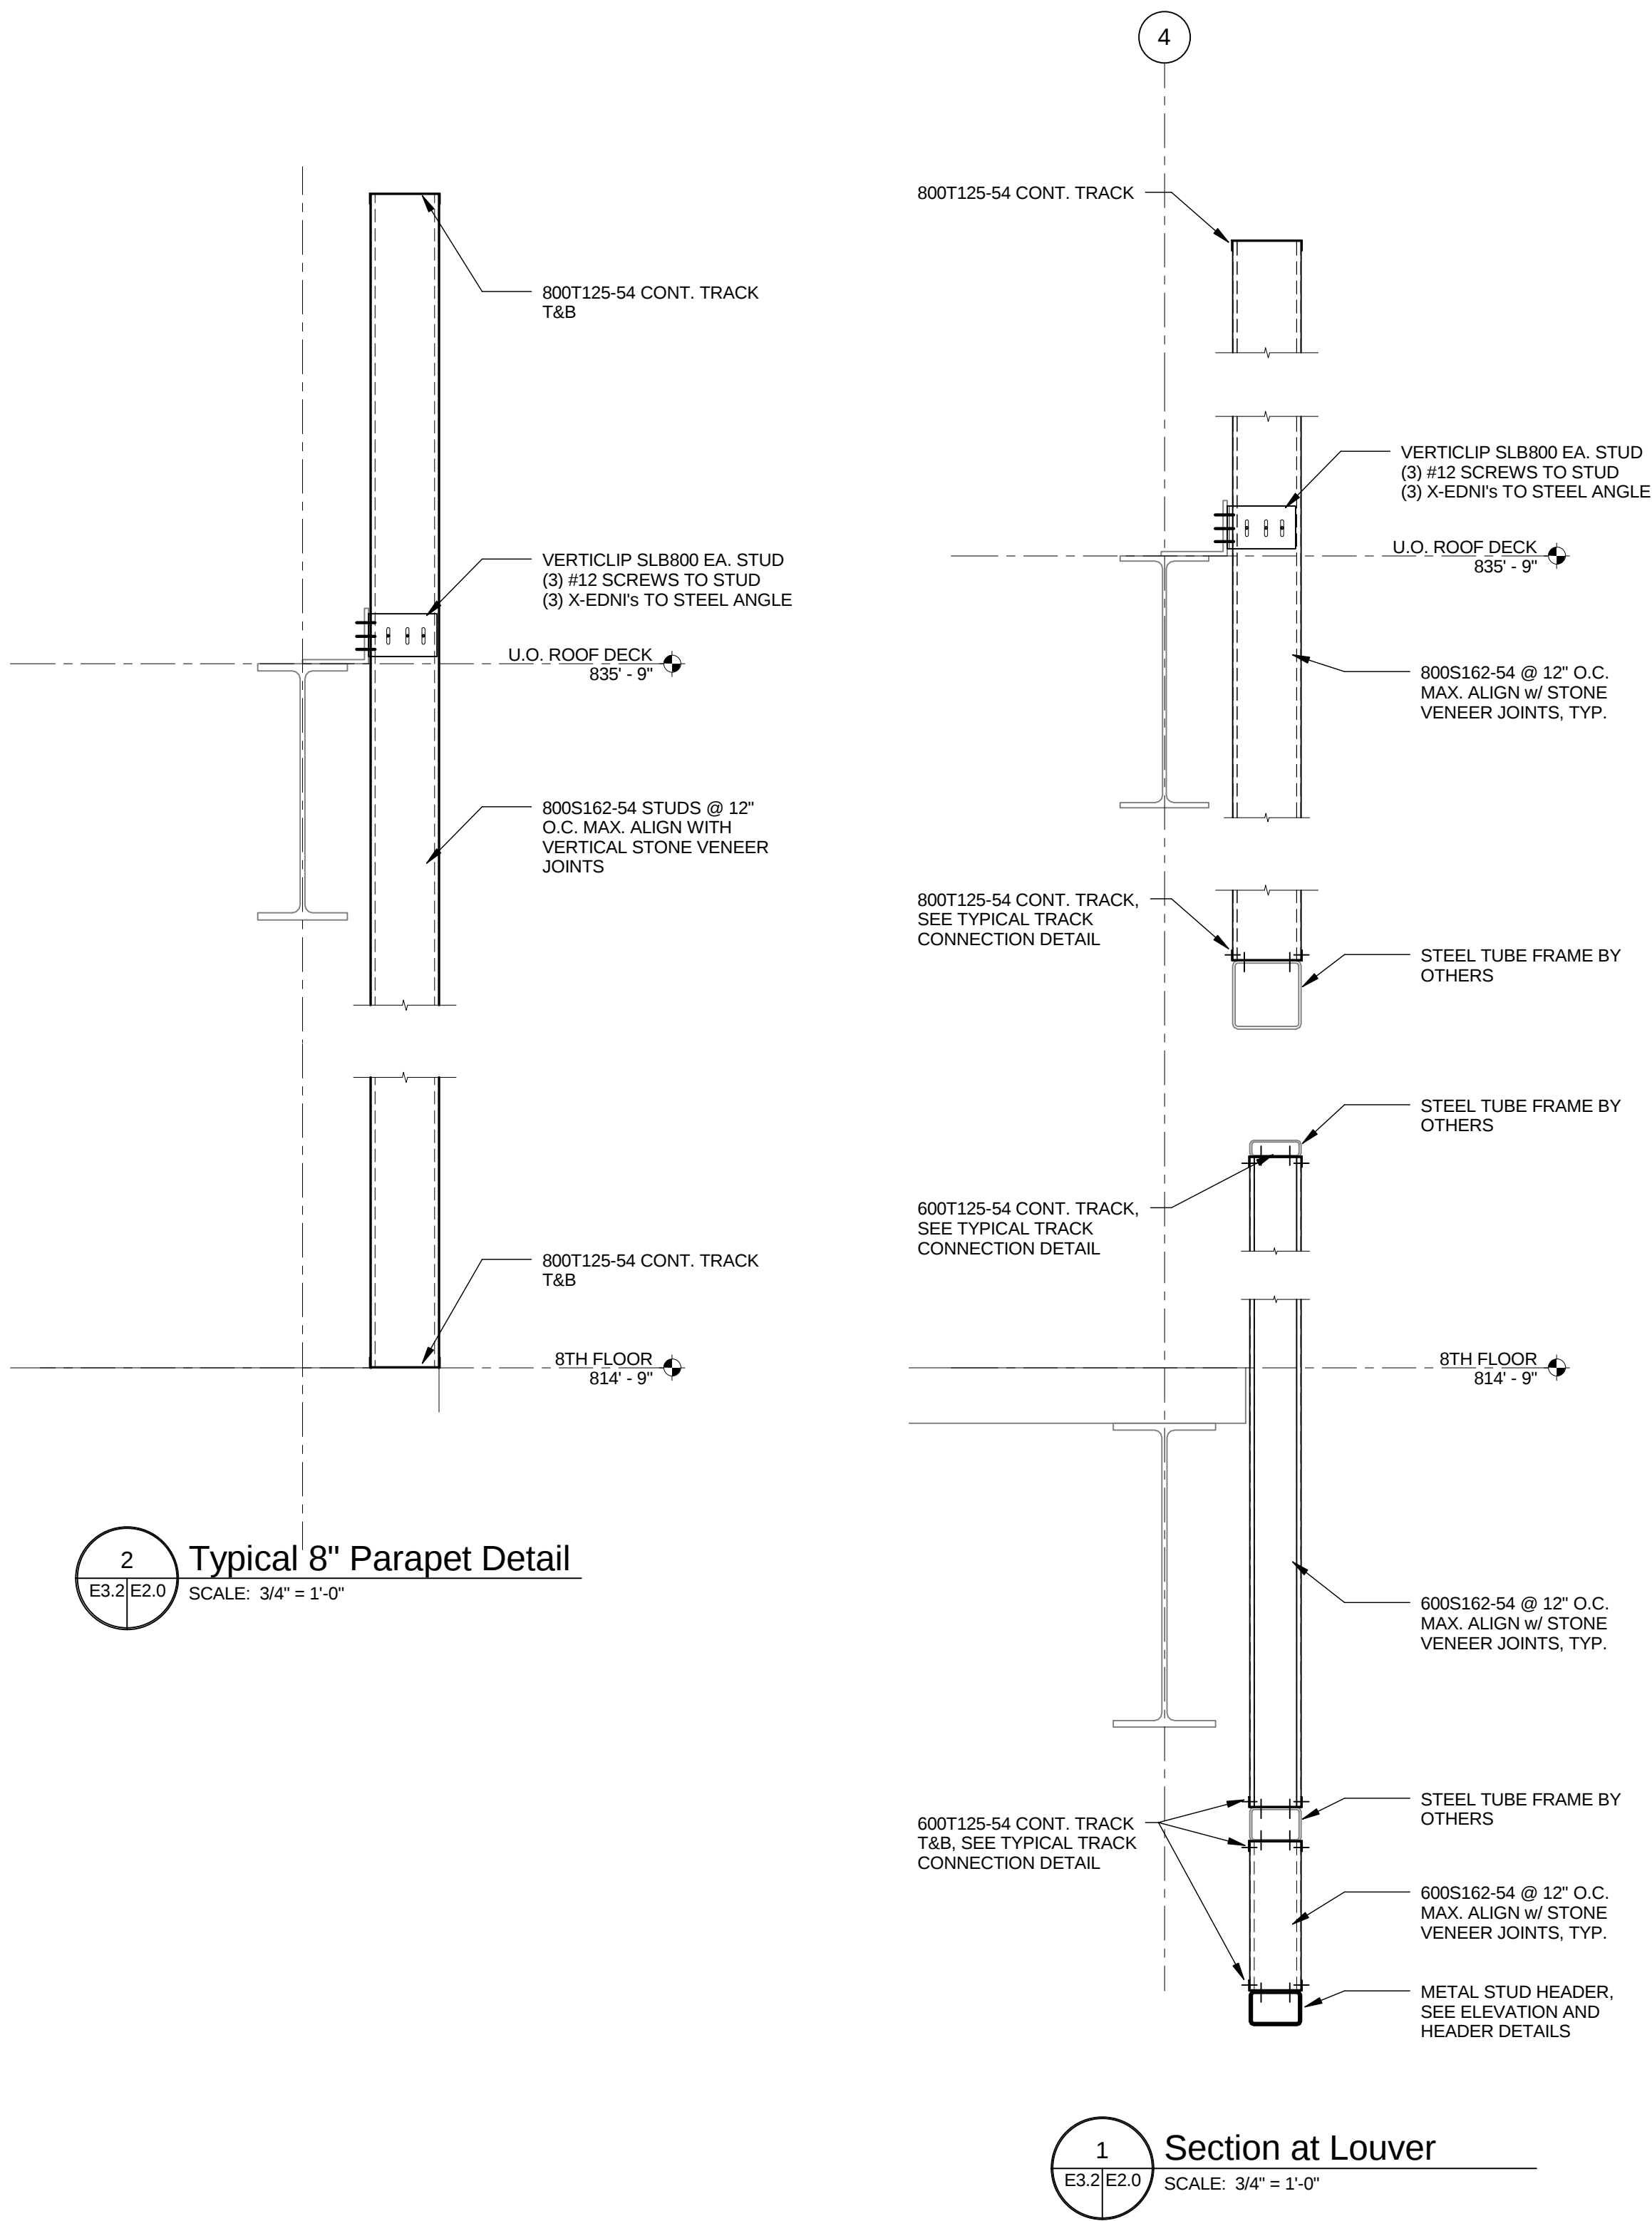

- NOTES:
1. X-DNI CONCRETE EMBEDMENT IS TO BE 1.00" MIN., U.N.O.
 2. MATERIAL 68 MILS. (14ga.) or THICKER TO BE Fy=50 KSI.
 3. FASTEN SHEATHING TO STUDS @ MIN. 12" O.C., U.N.O.
 4. HILTI X-U PAF's MAY BE USED IN PLACE OF X-DNI AND X-EDNI ANCHORS SHOWN ON DRAWINGS MIN. EMBEDMENT AS SHOWN ON DRAWINGS

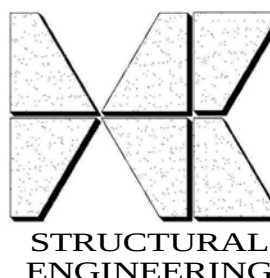					SEAL:	FOR APPROVAL NOT FOR CONSTRUCTION		
REV.	DATE	DESCRIPTION	 HOFFMAN CONSULTANTS 4602 44th Street SE Kentwood, Michigan 49512 p. (616) 827.1586 f. (616) 827.9964	THESE DRAWINGS ARE THE PROPERTY OF HOFFMAN CONSULTANTS AND ARE NOT TO BE REUSED OR REPRODUCED WITHOUT PRIOR WRITTEN PERMISSION.		TITLE: Details	FILE NUMBER : Proj #	
						DR. BY: Author CK. BY: Checker	DRAWING NUMBER : E3.2	
				PROJECT: College of Human Medicine		DATE PLOTTED: 3/5/2009 1:42:55 PM		
				LOCATION:				
				CUSTOMER: Your Company Name Here				
				ARCHITECT: Designer				